


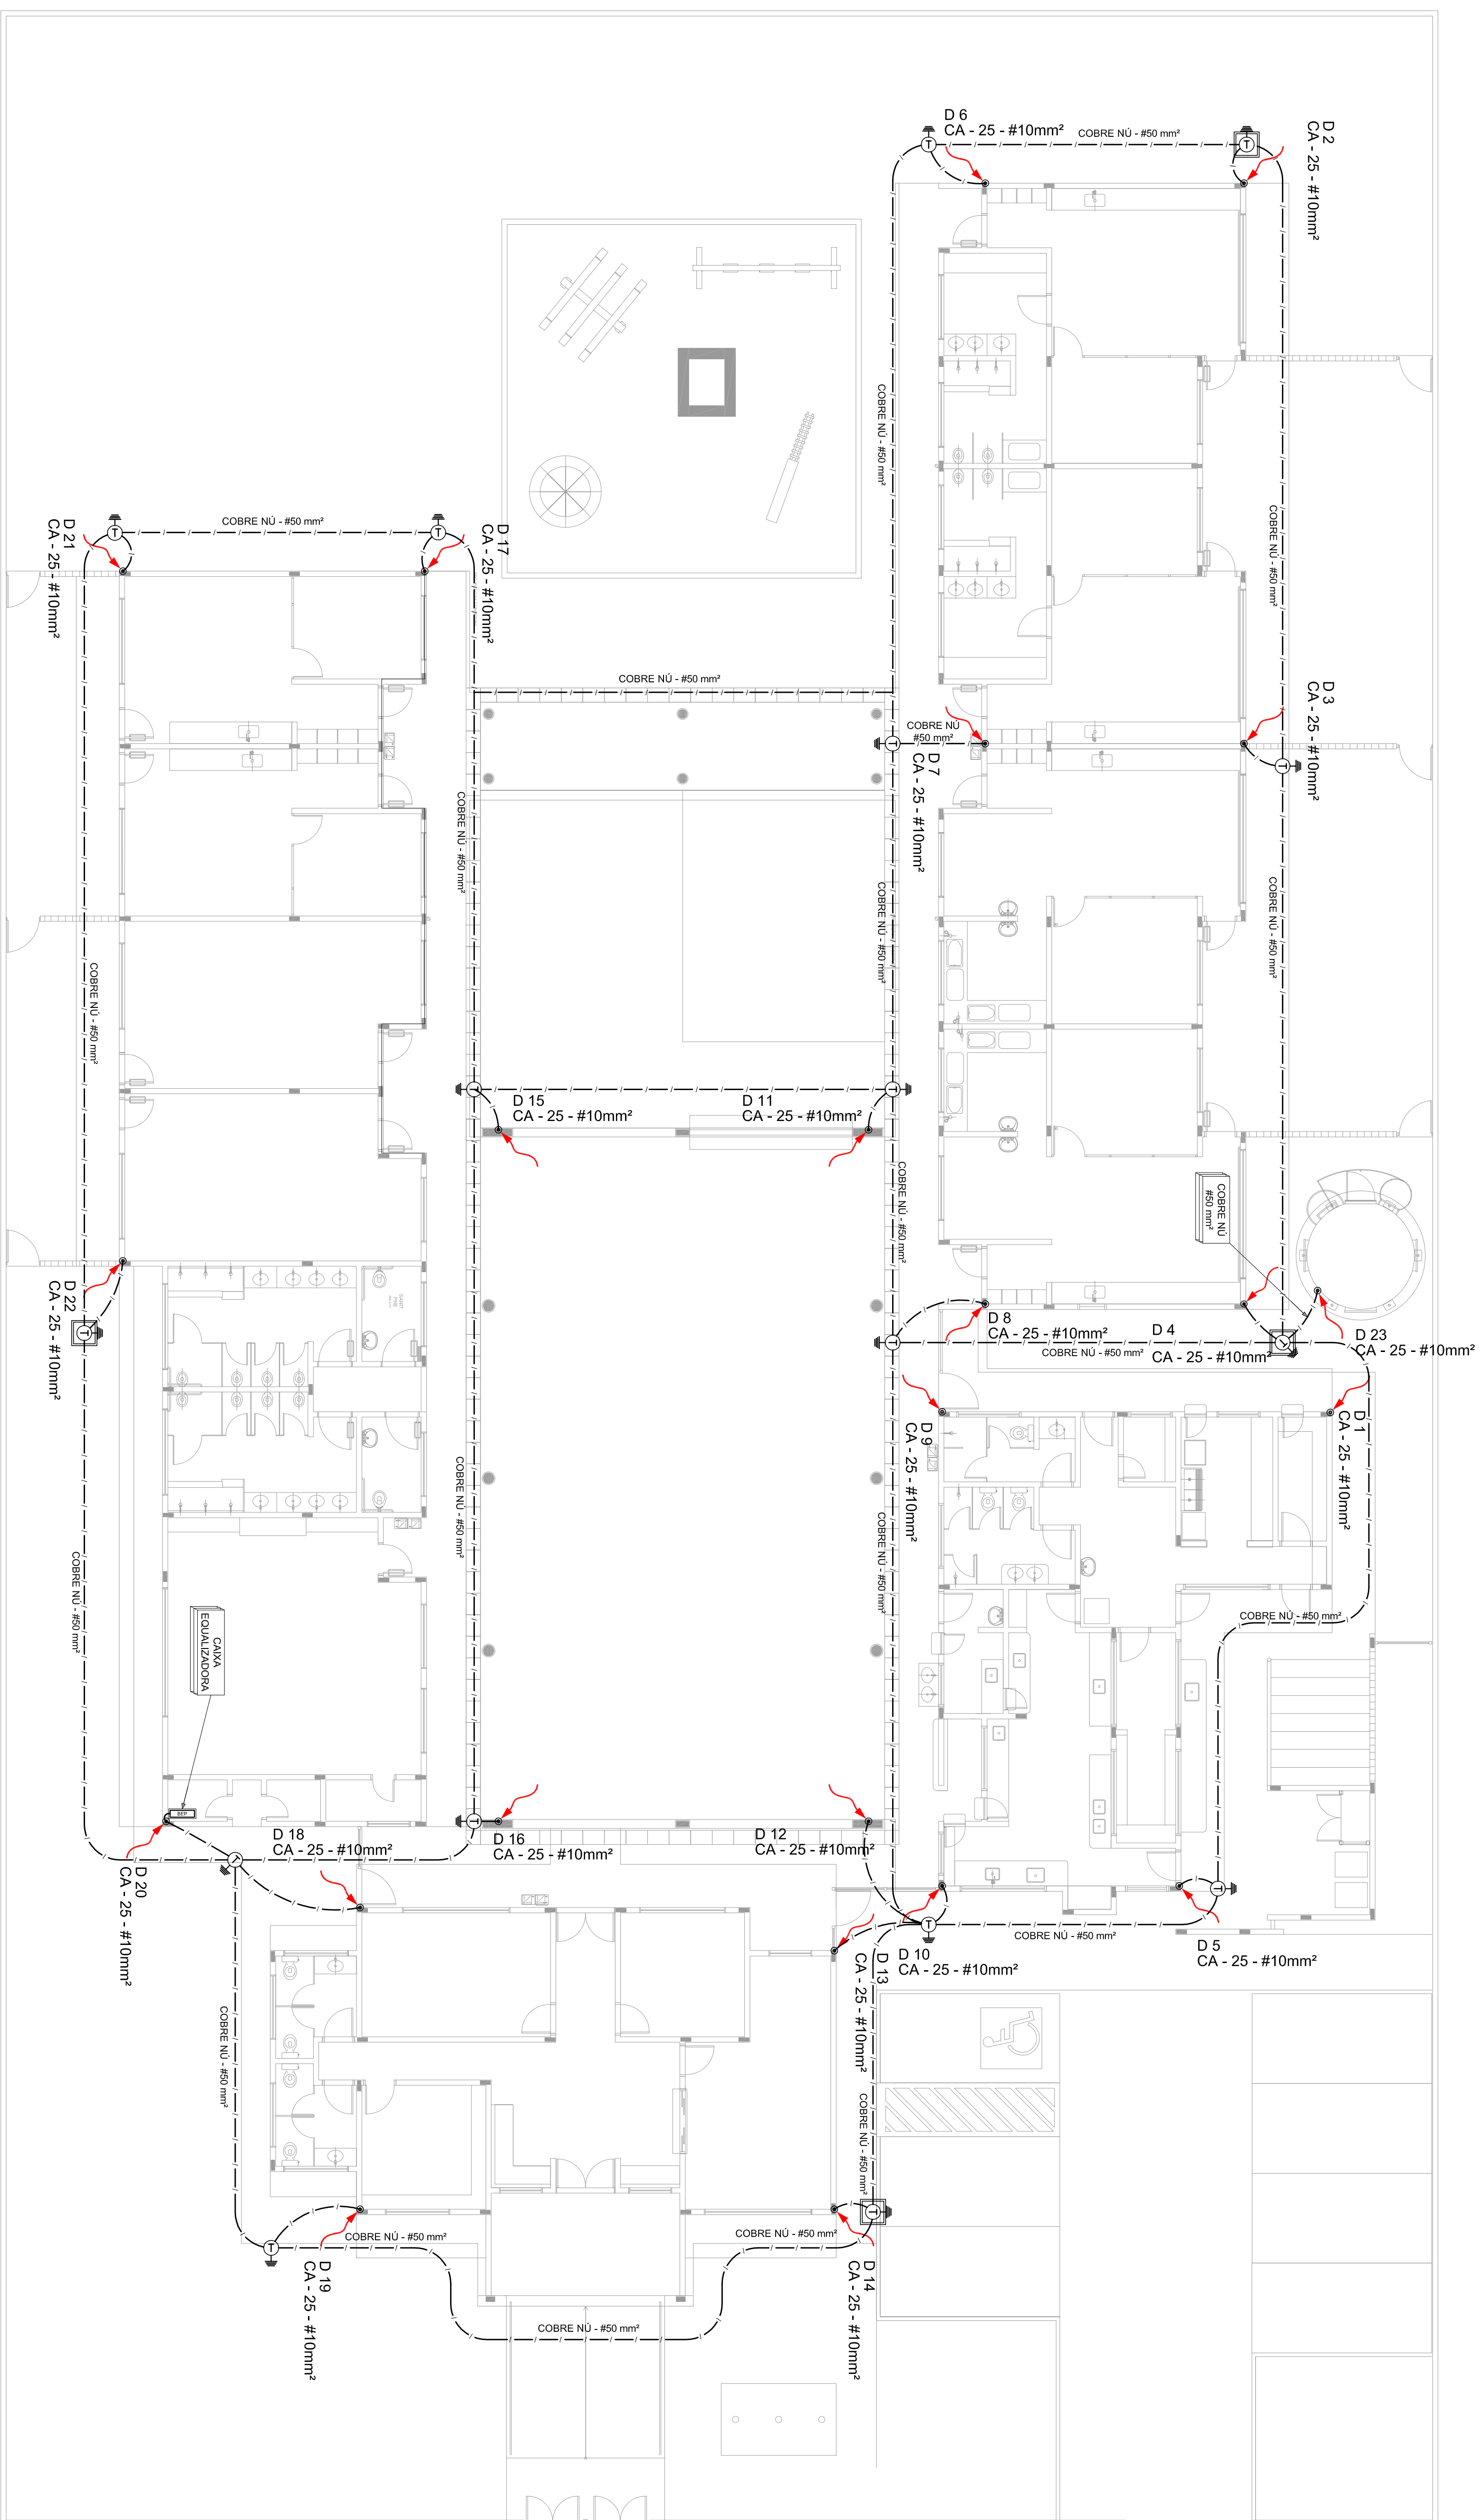

01 PLANTA BAIXA
ESCALA: 1/100

[illegible]