
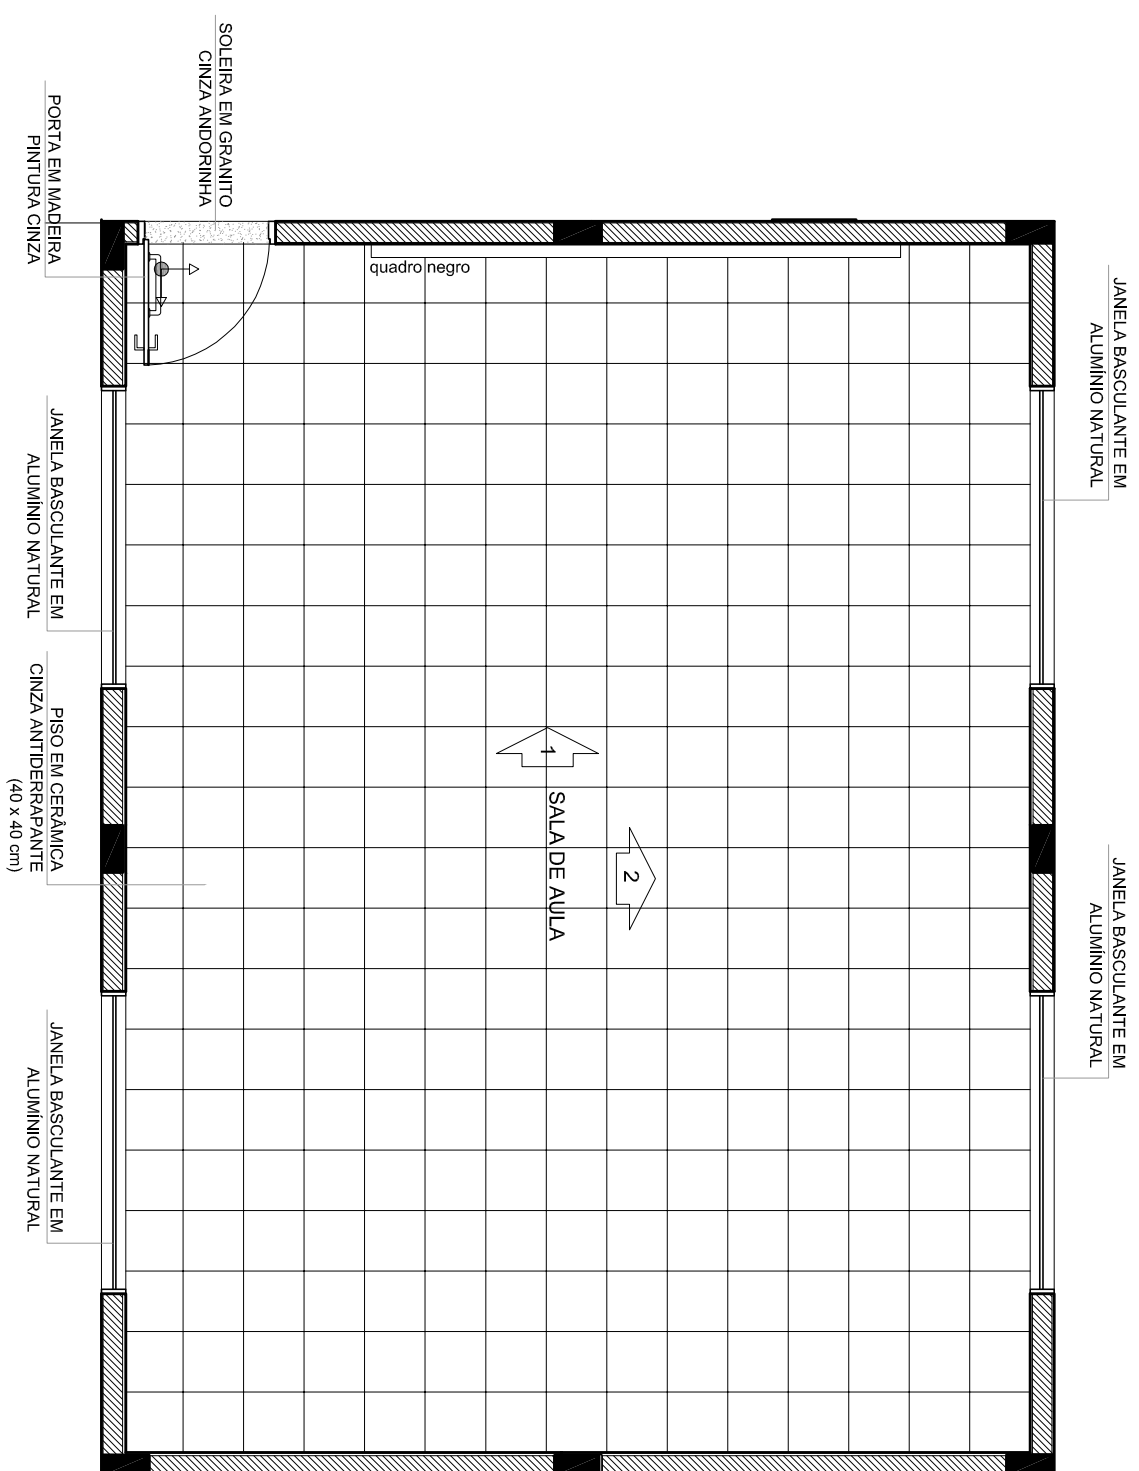
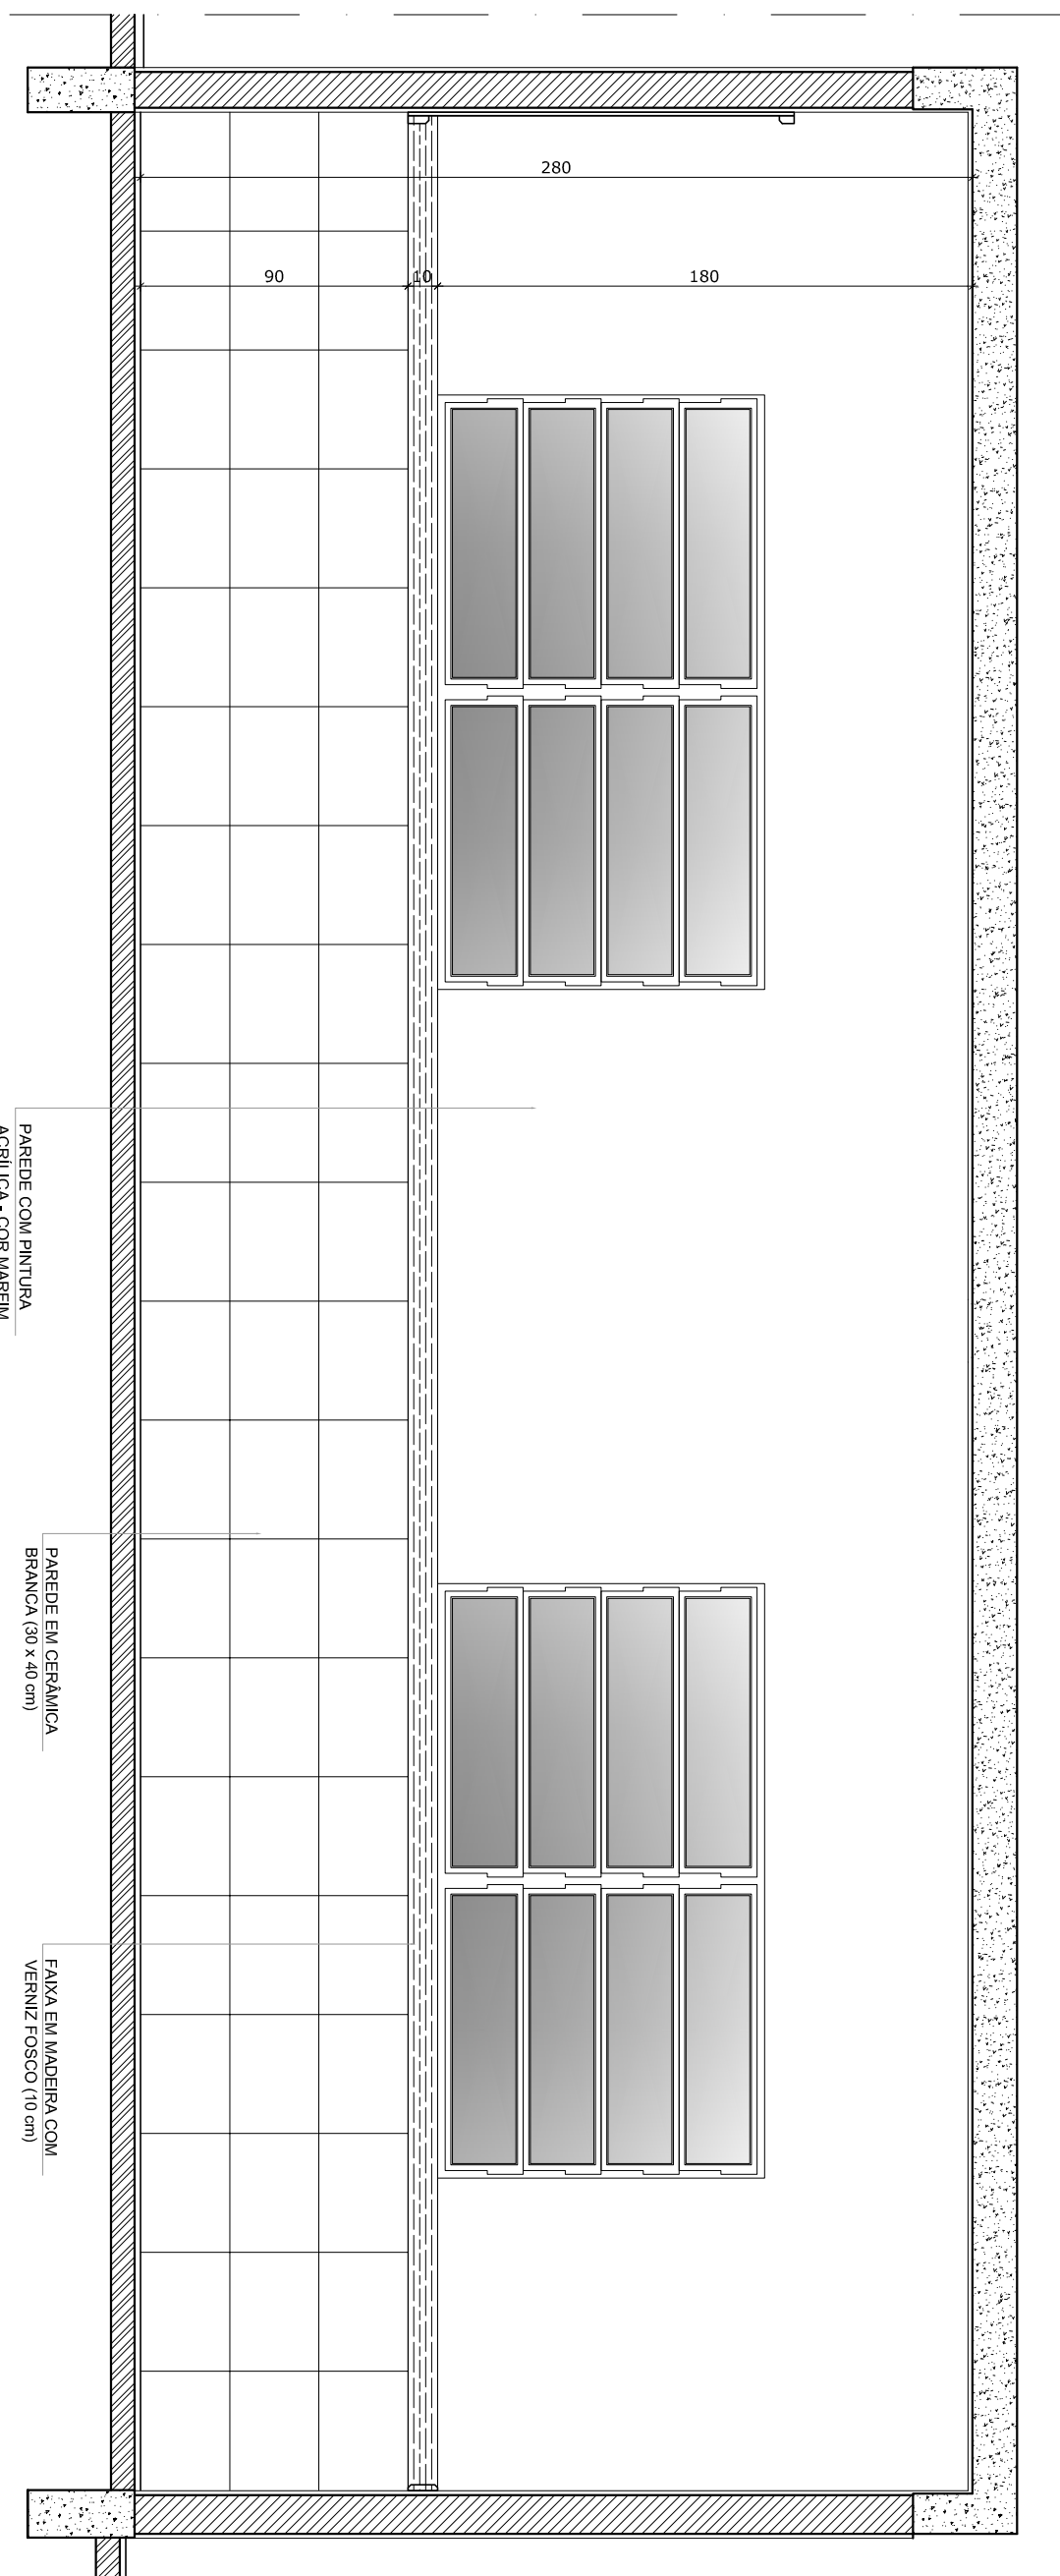


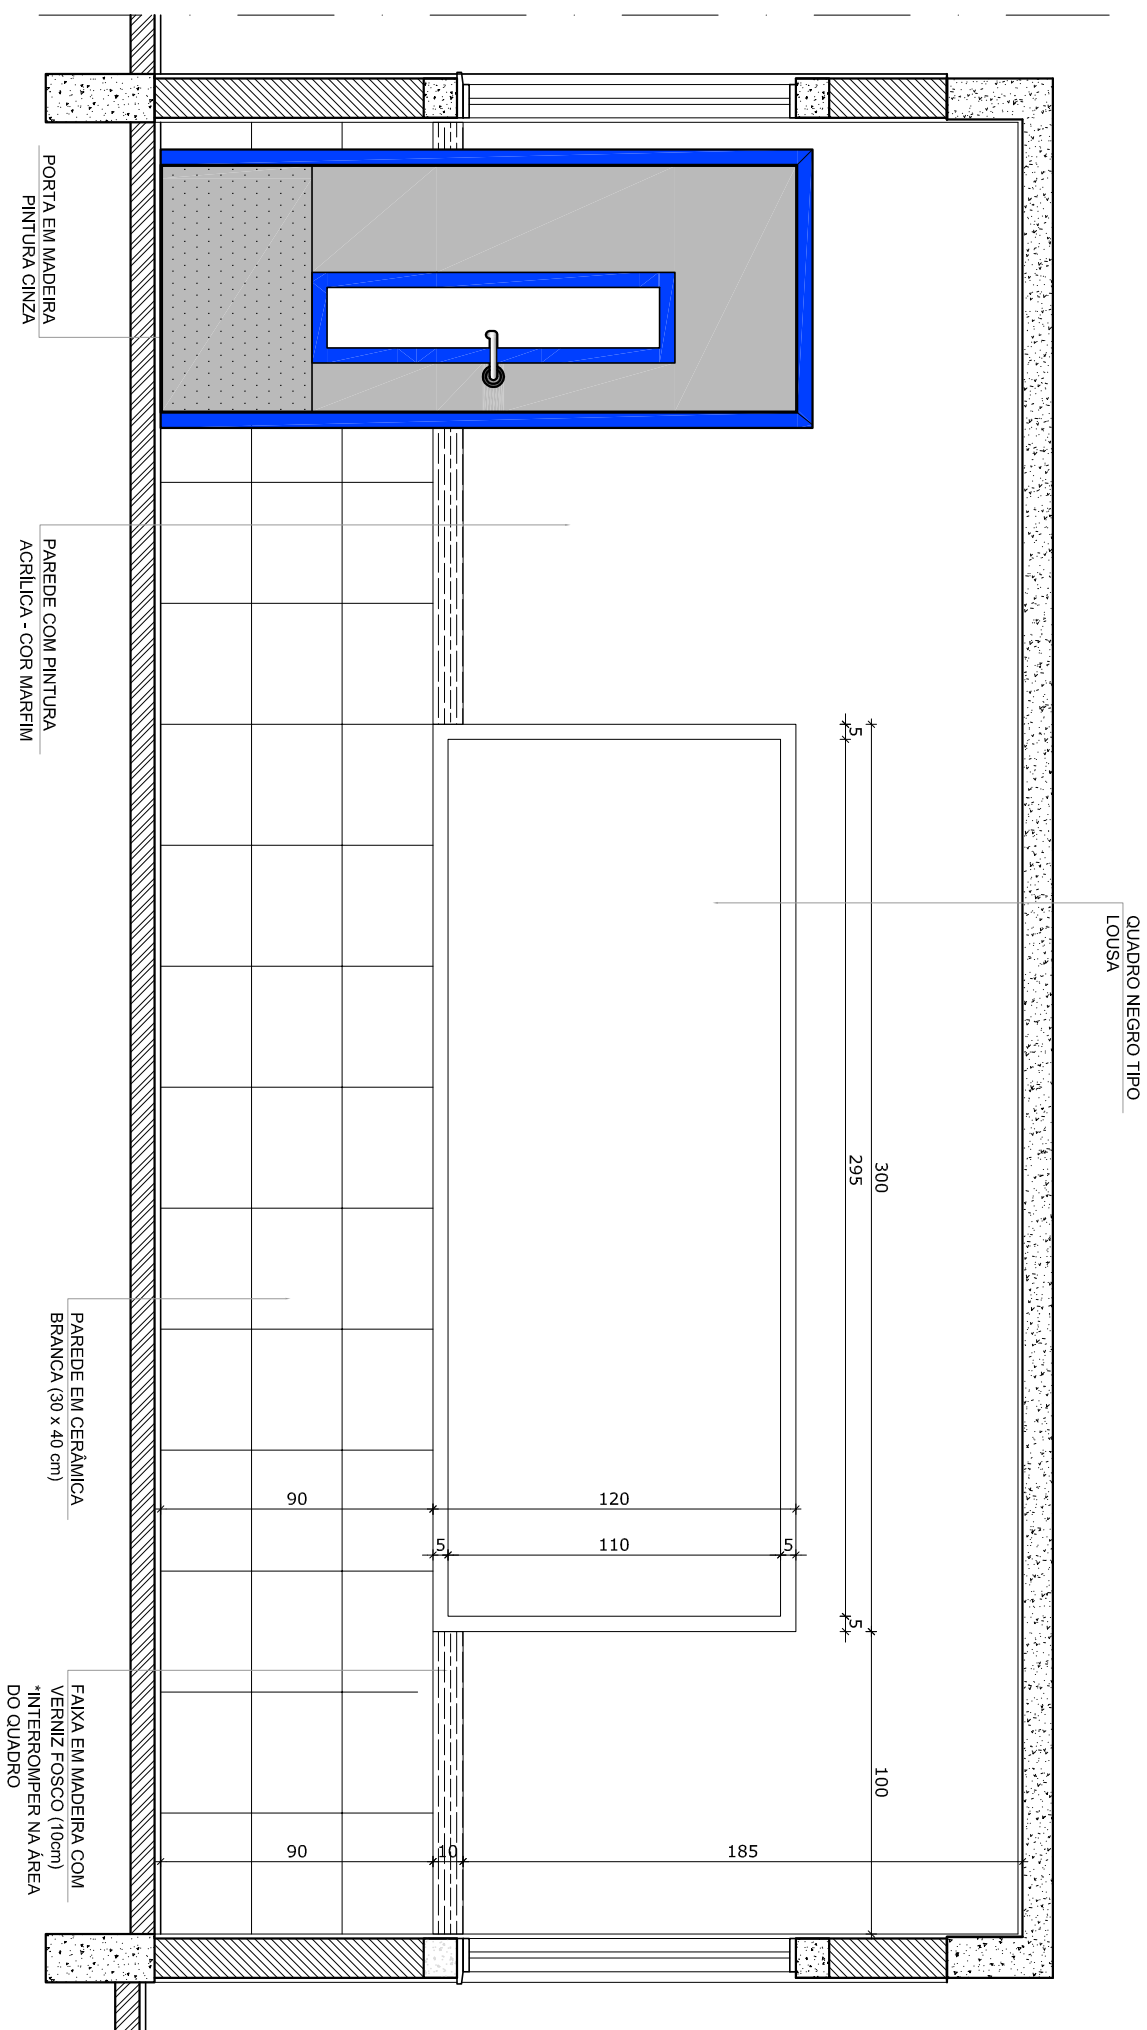

**1** PLANTA BAIXA  
ESCALA 1/50

[illegible]