


PRODUCED BY AN AUTODESK EDUCATIONAL PRODUCT

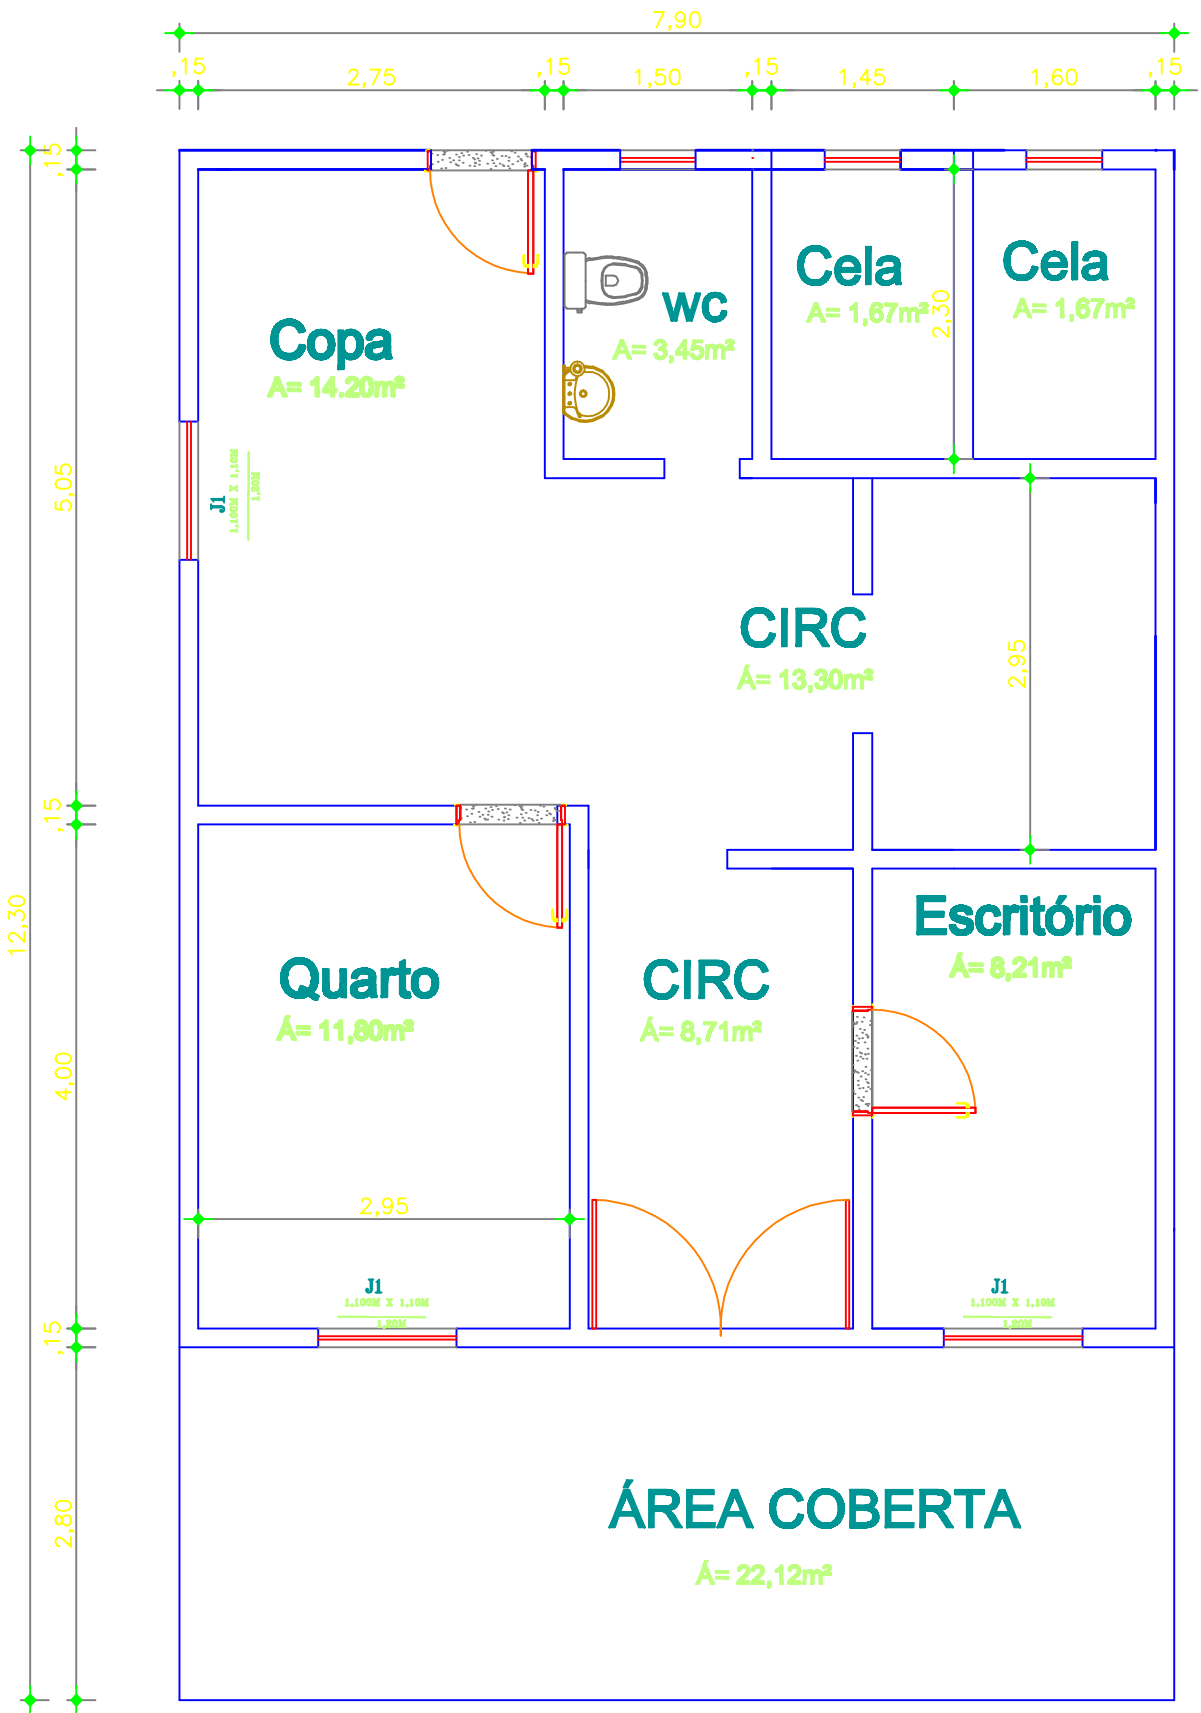

PLANTA BAIXA

ESCALA 1/50

PRODUCED BY AN AUTODESK EDUCATIONAL PRODUCT

PRODUCED BY AN AUTODESK EDUCATIONAL PRODUCT

PRODUCED BY AN AUTODESK EDUCATIONAL PRODUCT