


V1

ESC 1:50




V2

ESC 1:50

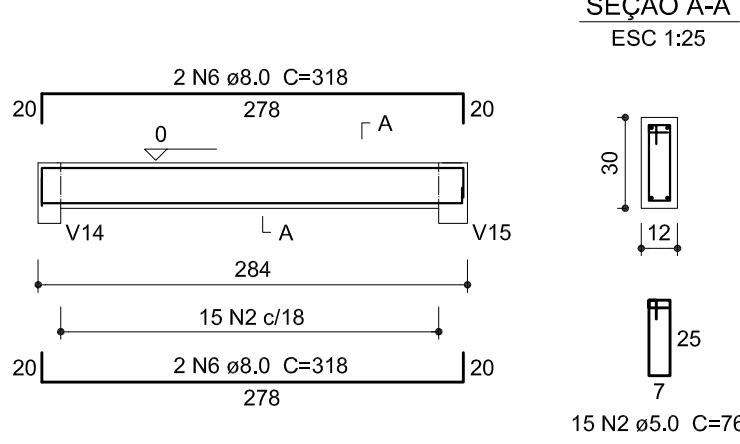


V3

ESC 1:50

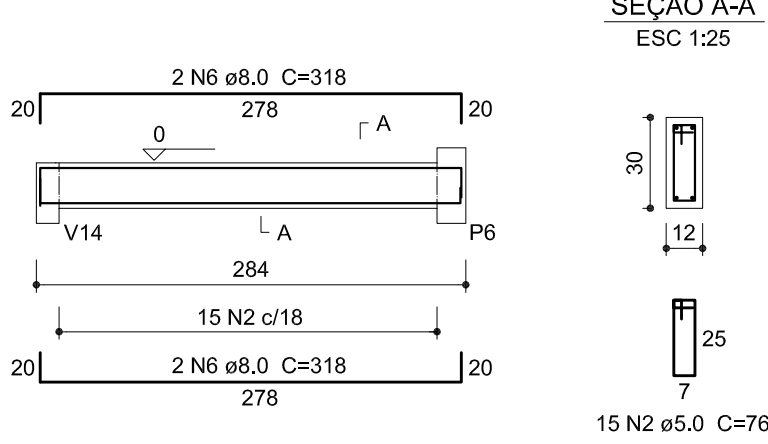


V4

ESC 1:50

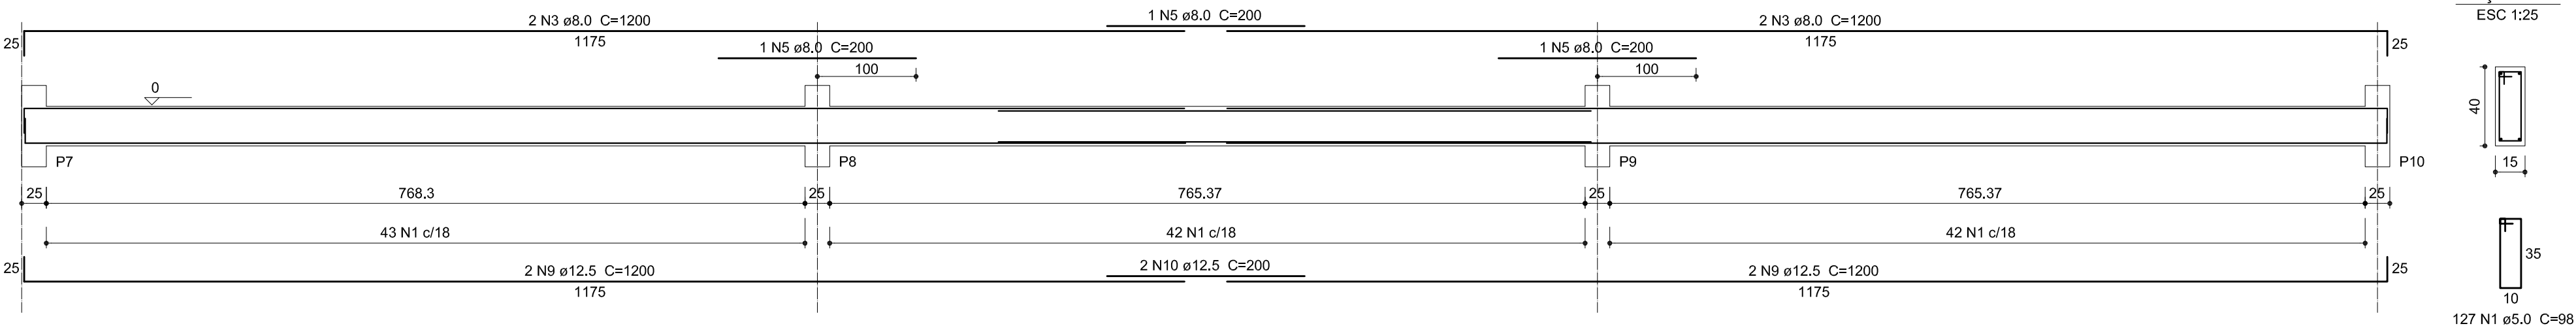


V6

ESC 1:50

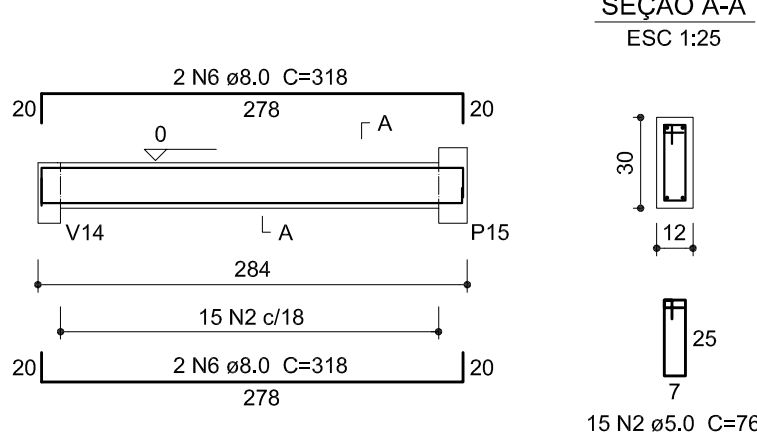


V5

ESC 1:50

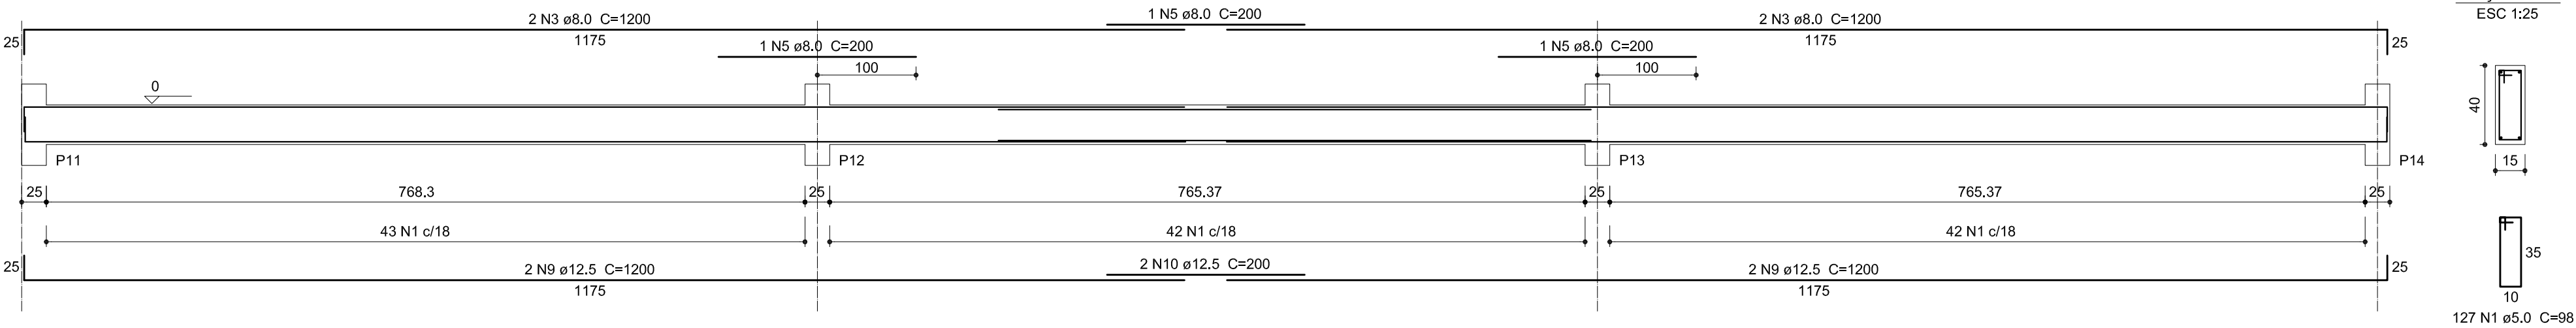


V7

ESC 1:50

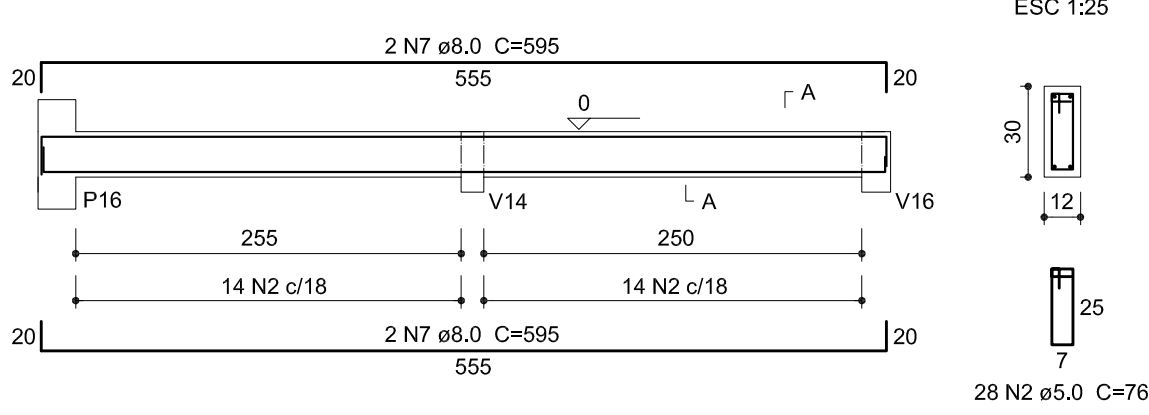


V8

ESC 1:50

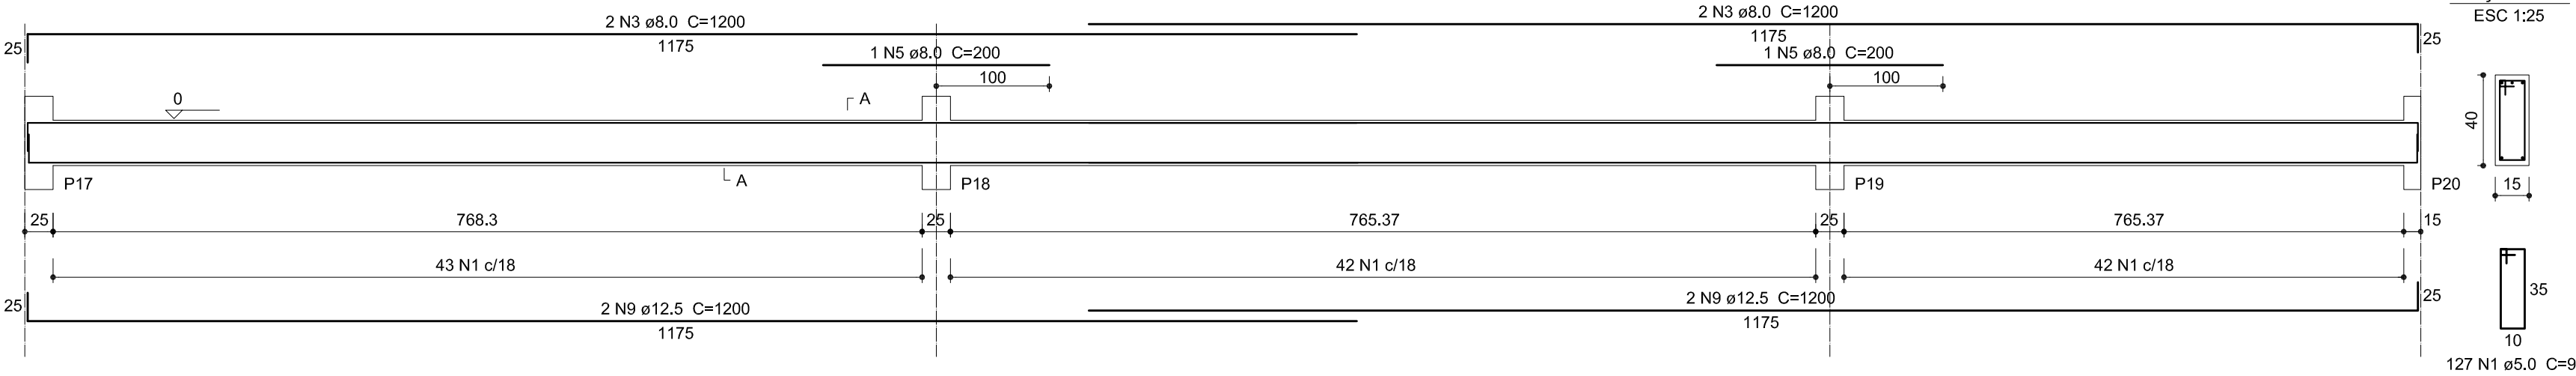

V9

ESC 1:50

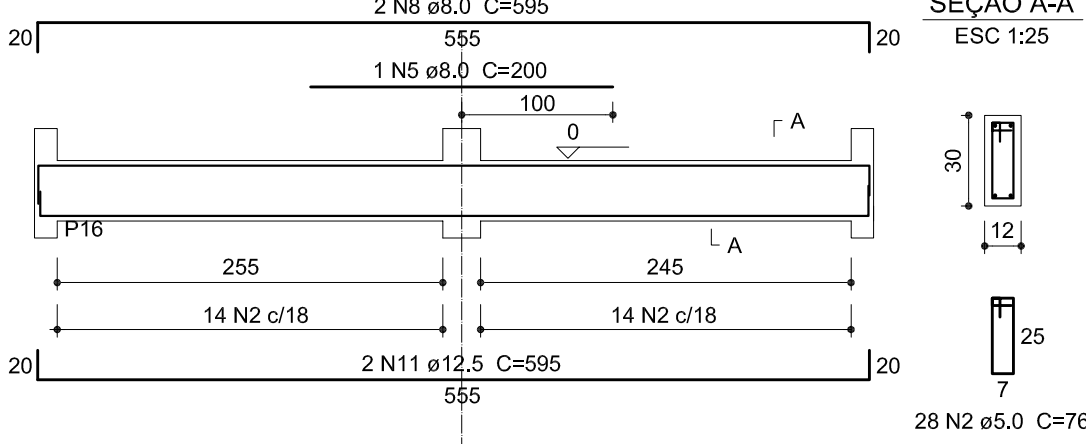

Vol. concreto armado (Fck 25 Mpa) = 6.67 m³

Área de forma = 105.25 m²