
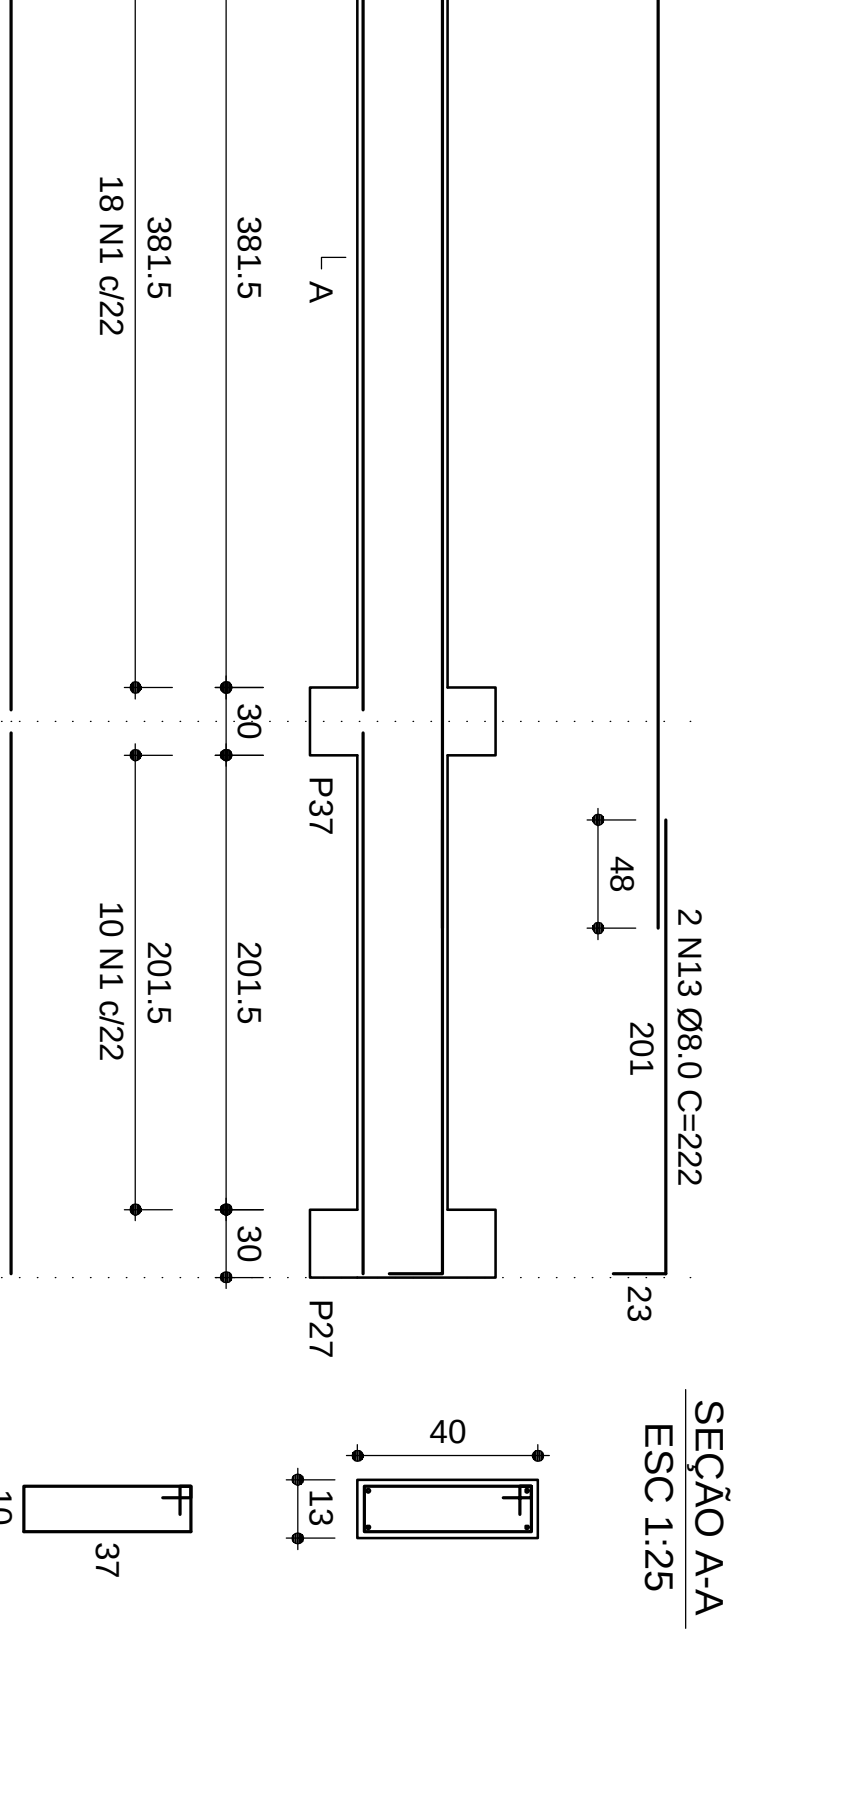
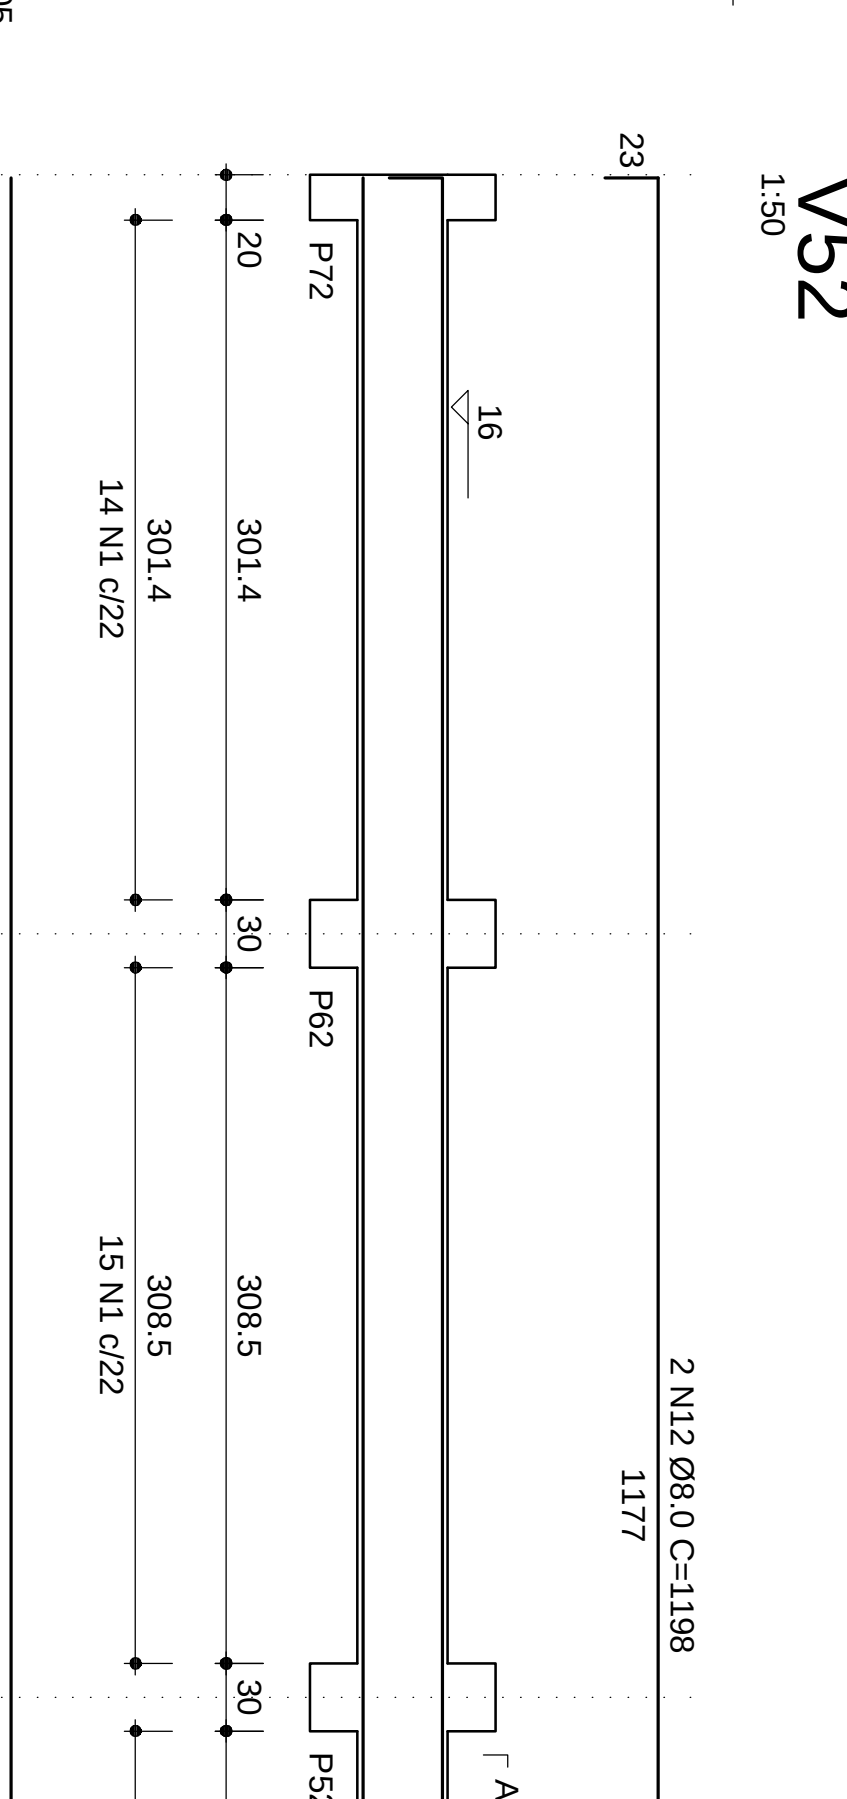
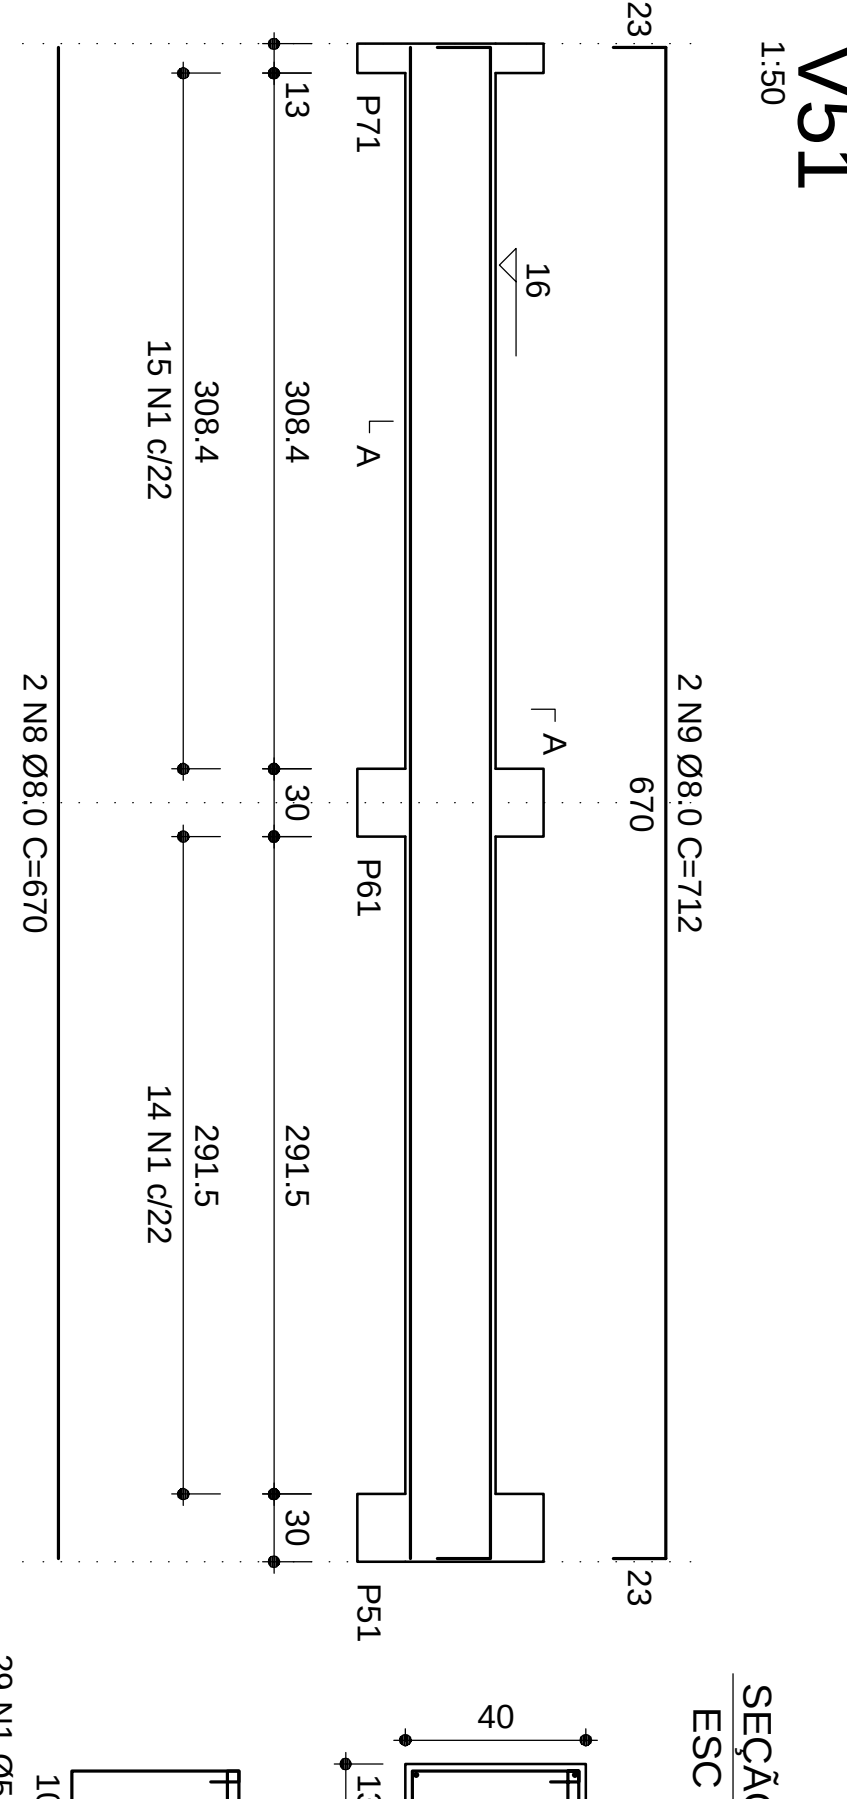
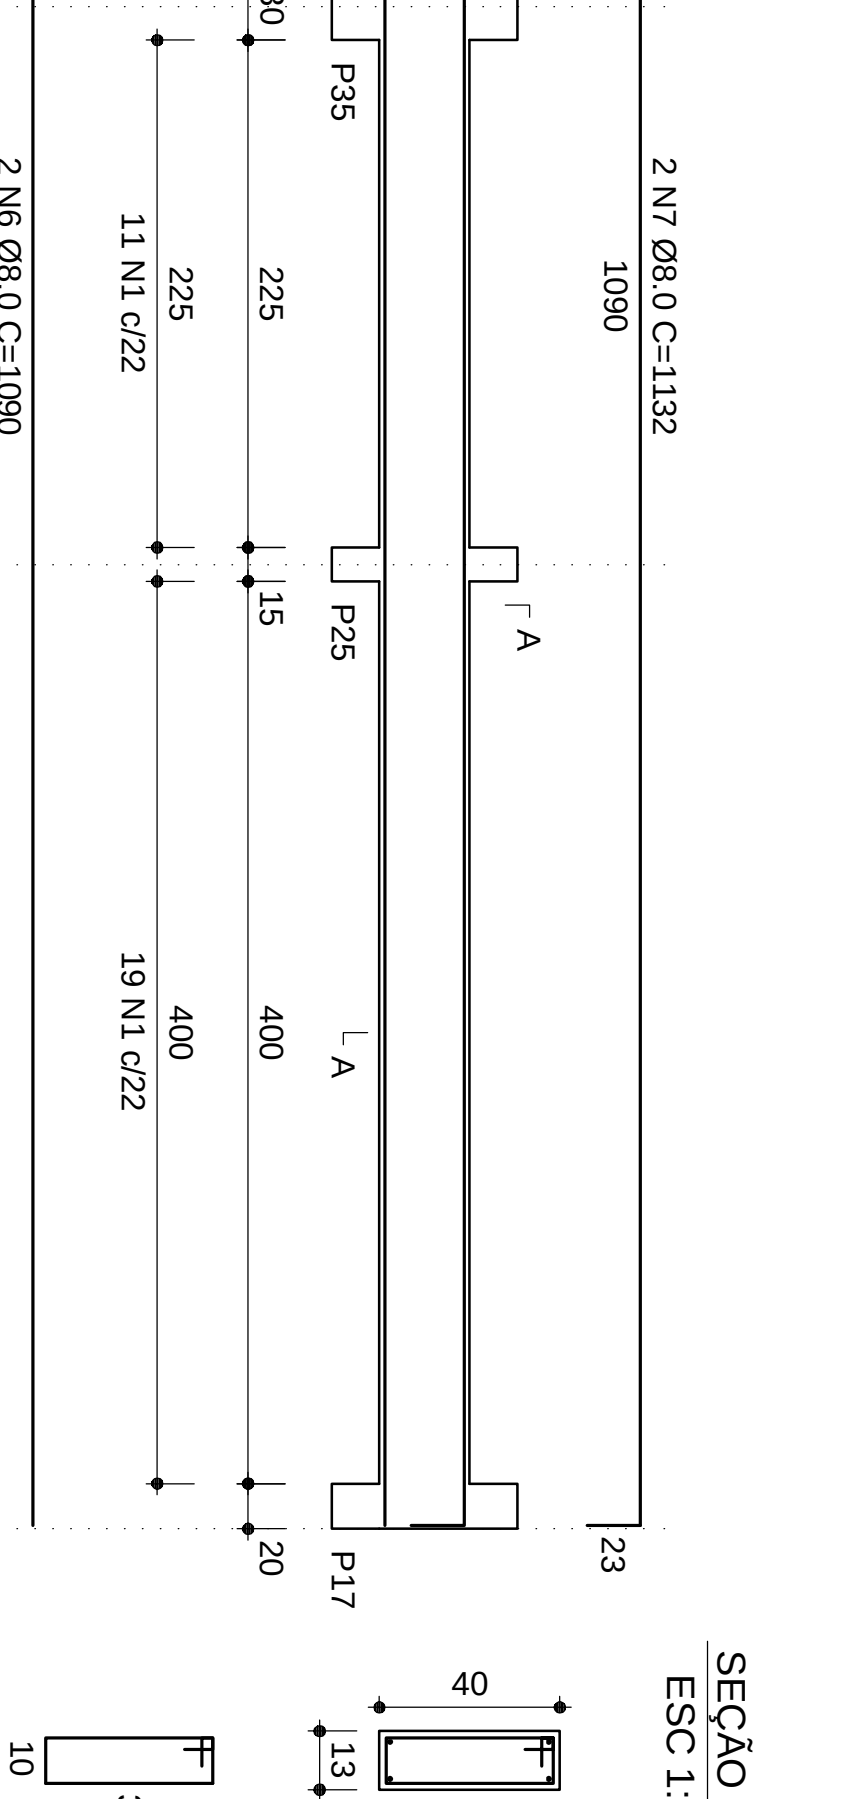
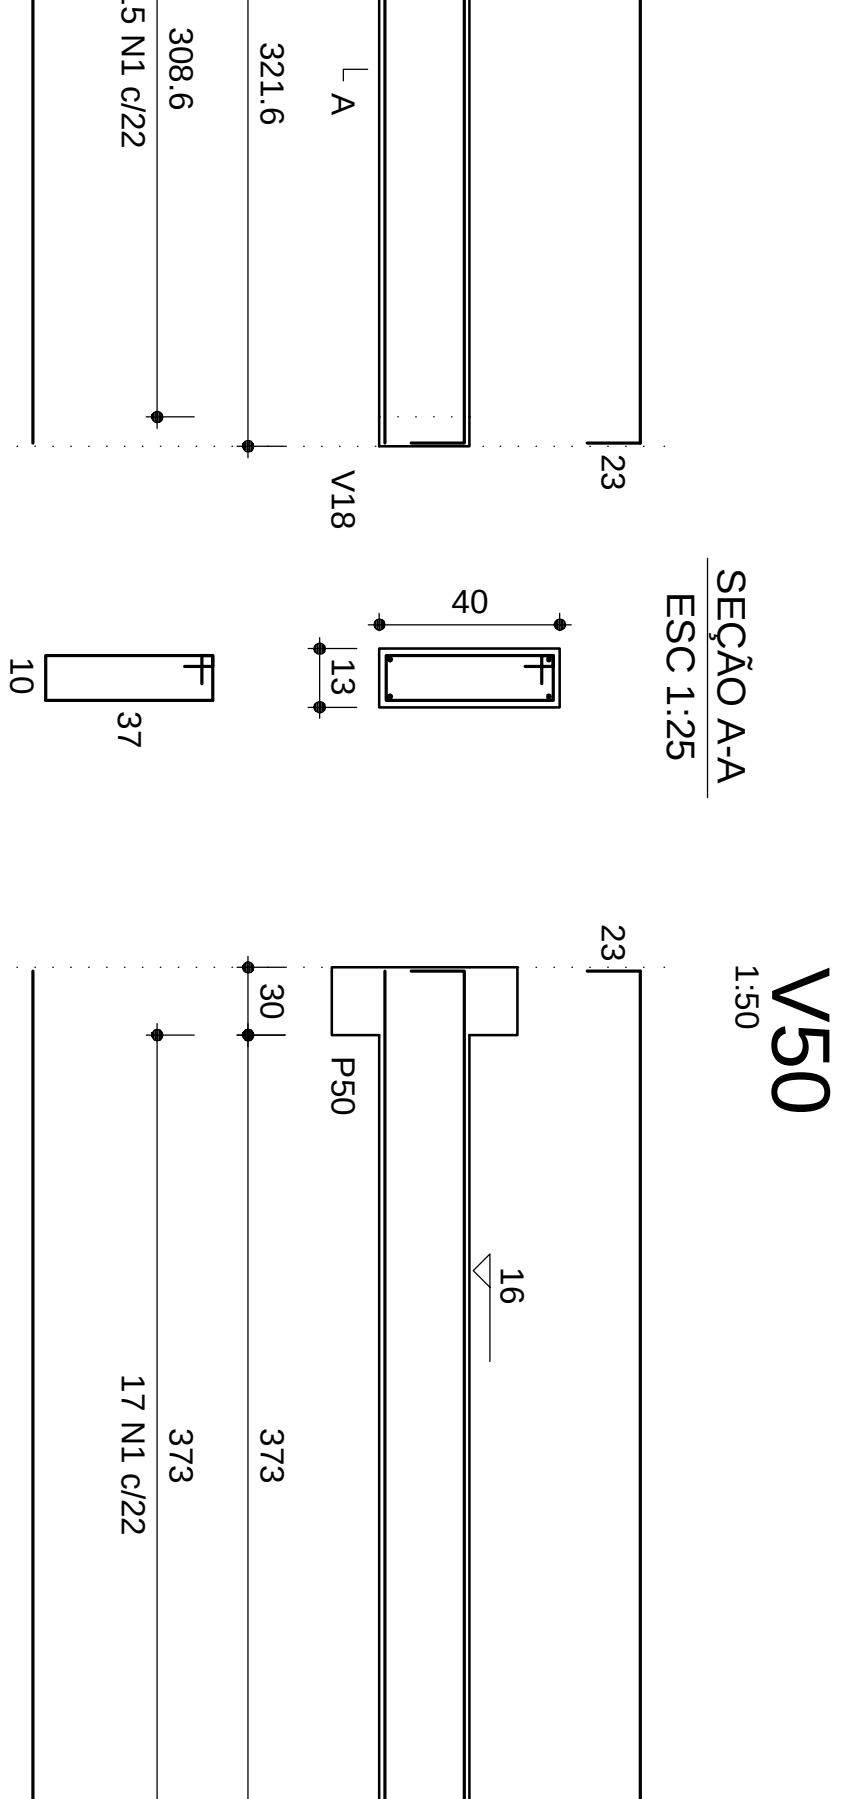
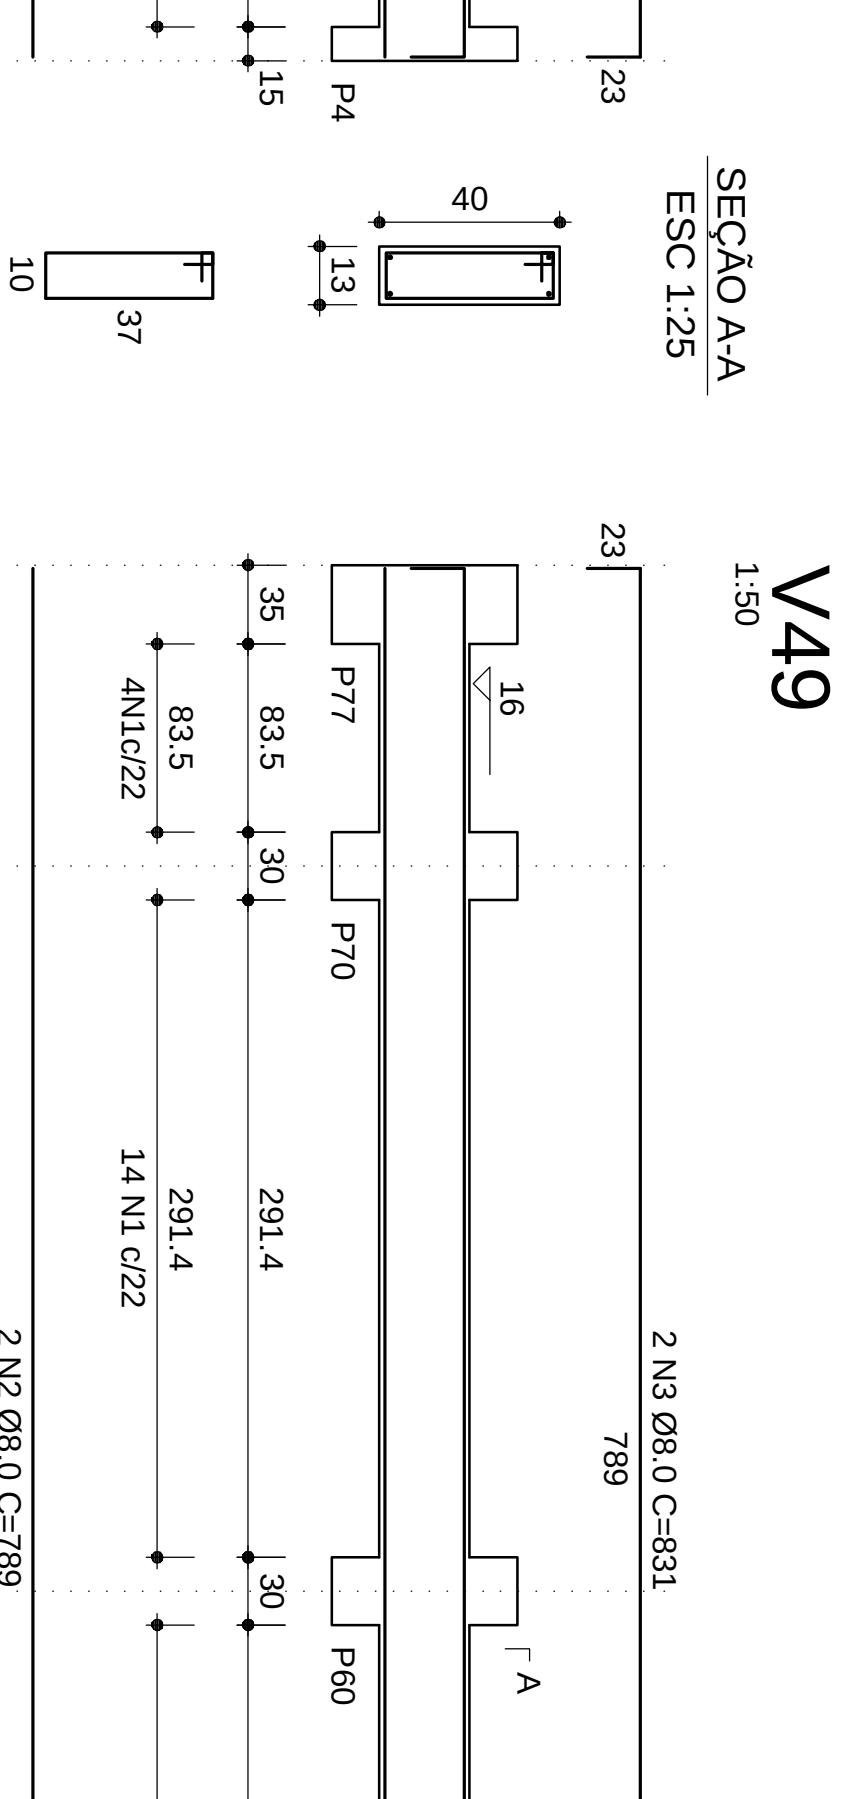
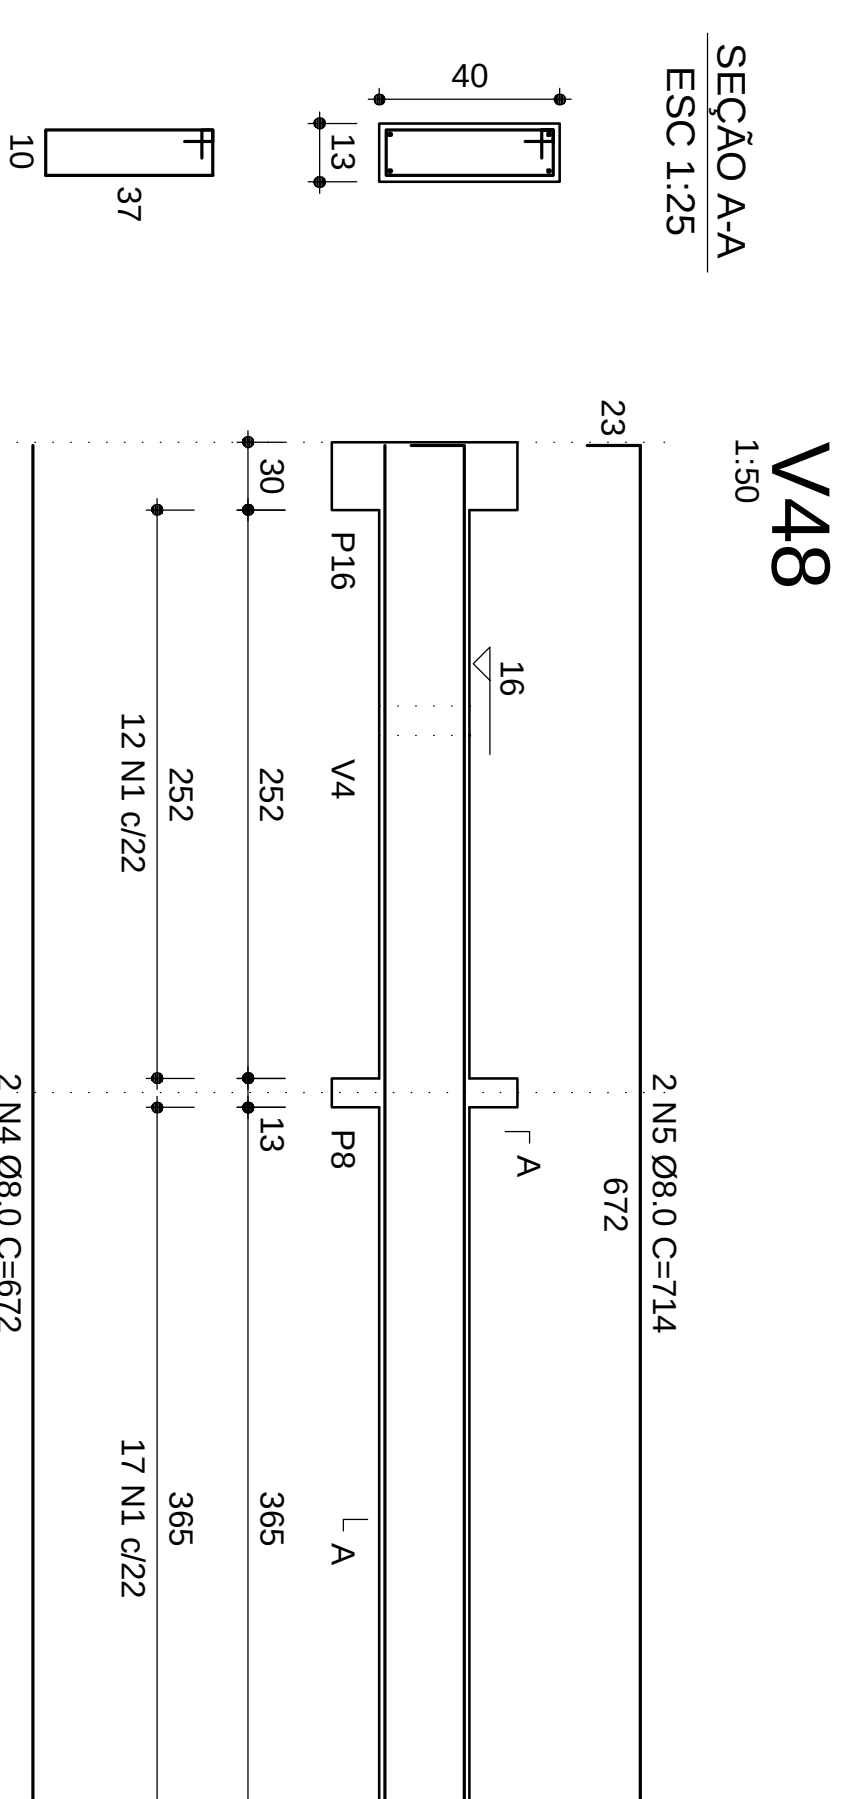


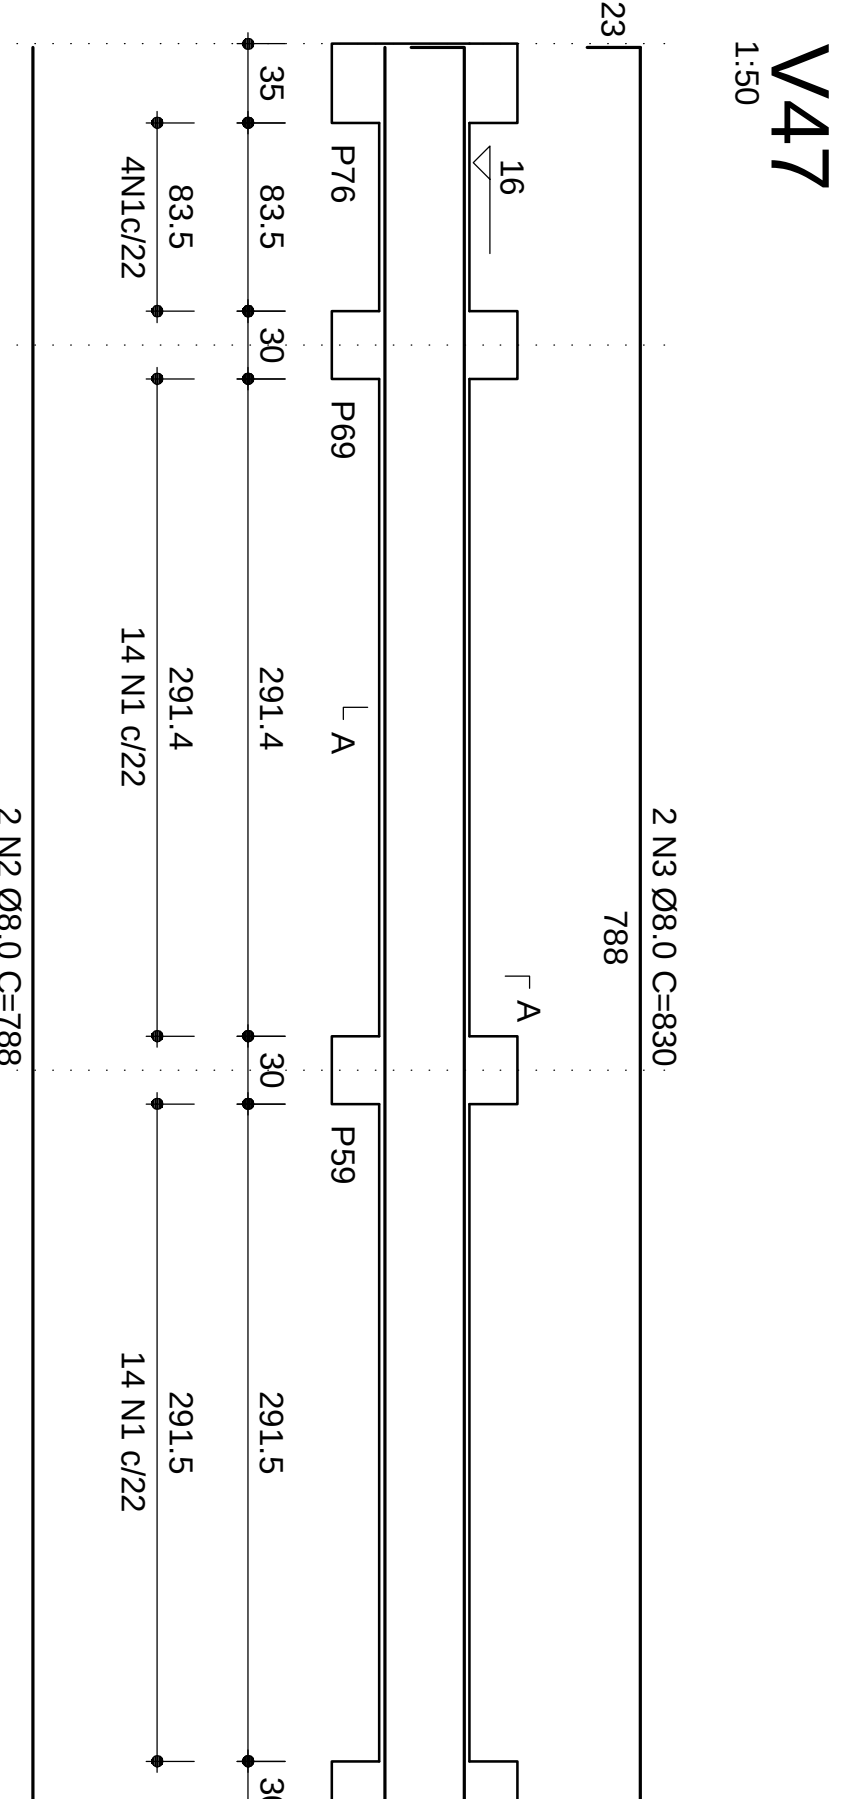

RELATÓRIO DO AÇO						
V47	V50	ACO	N	DIAM	V48	V49
					V51	V52
C460			1	5,0	227	105
C450			2	5,0		23835
			3	8,0		3302
			4	8,0		8860
			5	8,0		3270
			6	8,0		672
			7	8,0		714
			8	8,0		1828
			9	8,0		1151
			10	8,0		1132
			11	8,0		670
			12	8,0		340
			13	8,0		712
						1240
						250
						1189
						236
						222
						444

ACO	DIAM	C.TOTAL (m)	PESO+10% (kg)
CA50	8.0	219.4	95.2
CA60	5.0	238.3	40.4
PESO TOTAL			
CA50	95.2		
CA60	40.4		

Vol. concreto (C-25) = 2.79 m³

FNDE Fundo Nacional de Desenvolvimento da Educação Ministério da Educação PAÍS RICO E PAÍS SEM POBREZA					
PROJETO PADRÃO - FNDE					
PROPONENTE: FUNDO NACIONAL DE DESENVOLVIMENTO DA EDUCAÇÃO - FNDE					
ENDEREÇO:					
MUNICÍPIO UF:					
PROPONENTE:					
RESP. TÉCNICO					
AUTOR DO PROJETO					
DUO					
CRGA					
RA					
OBSERVAÇÕES:					