
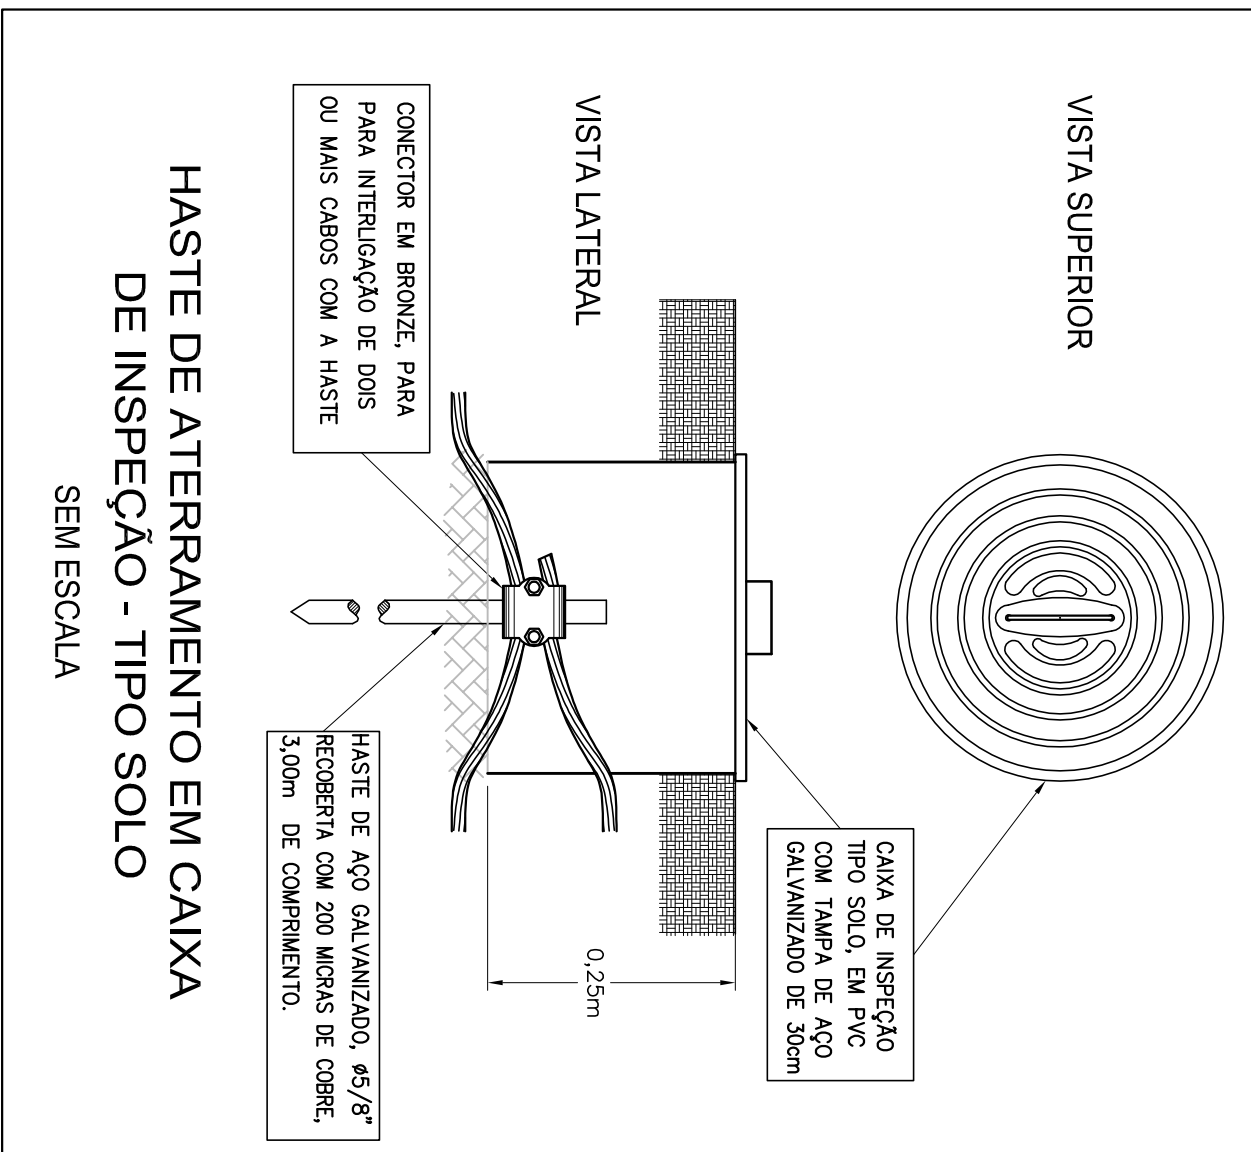
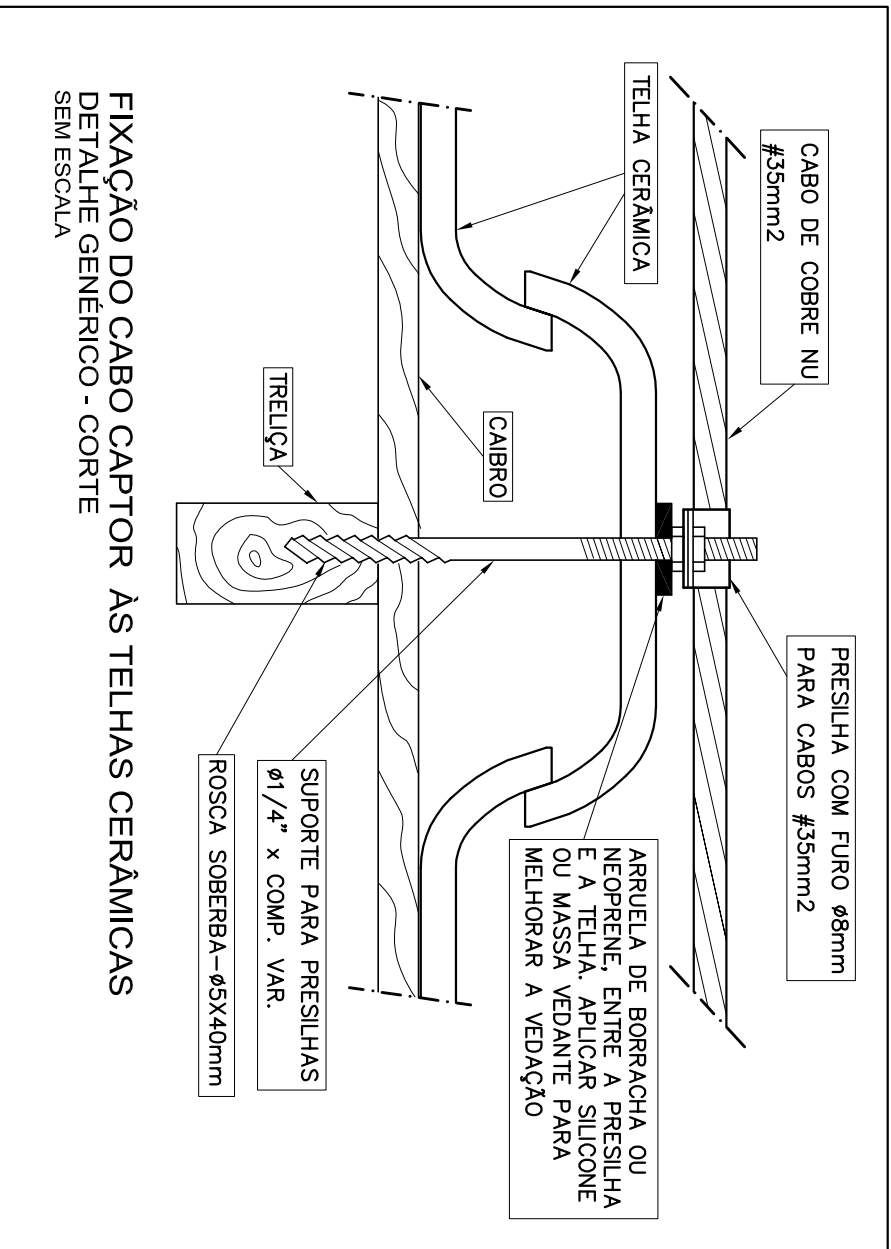
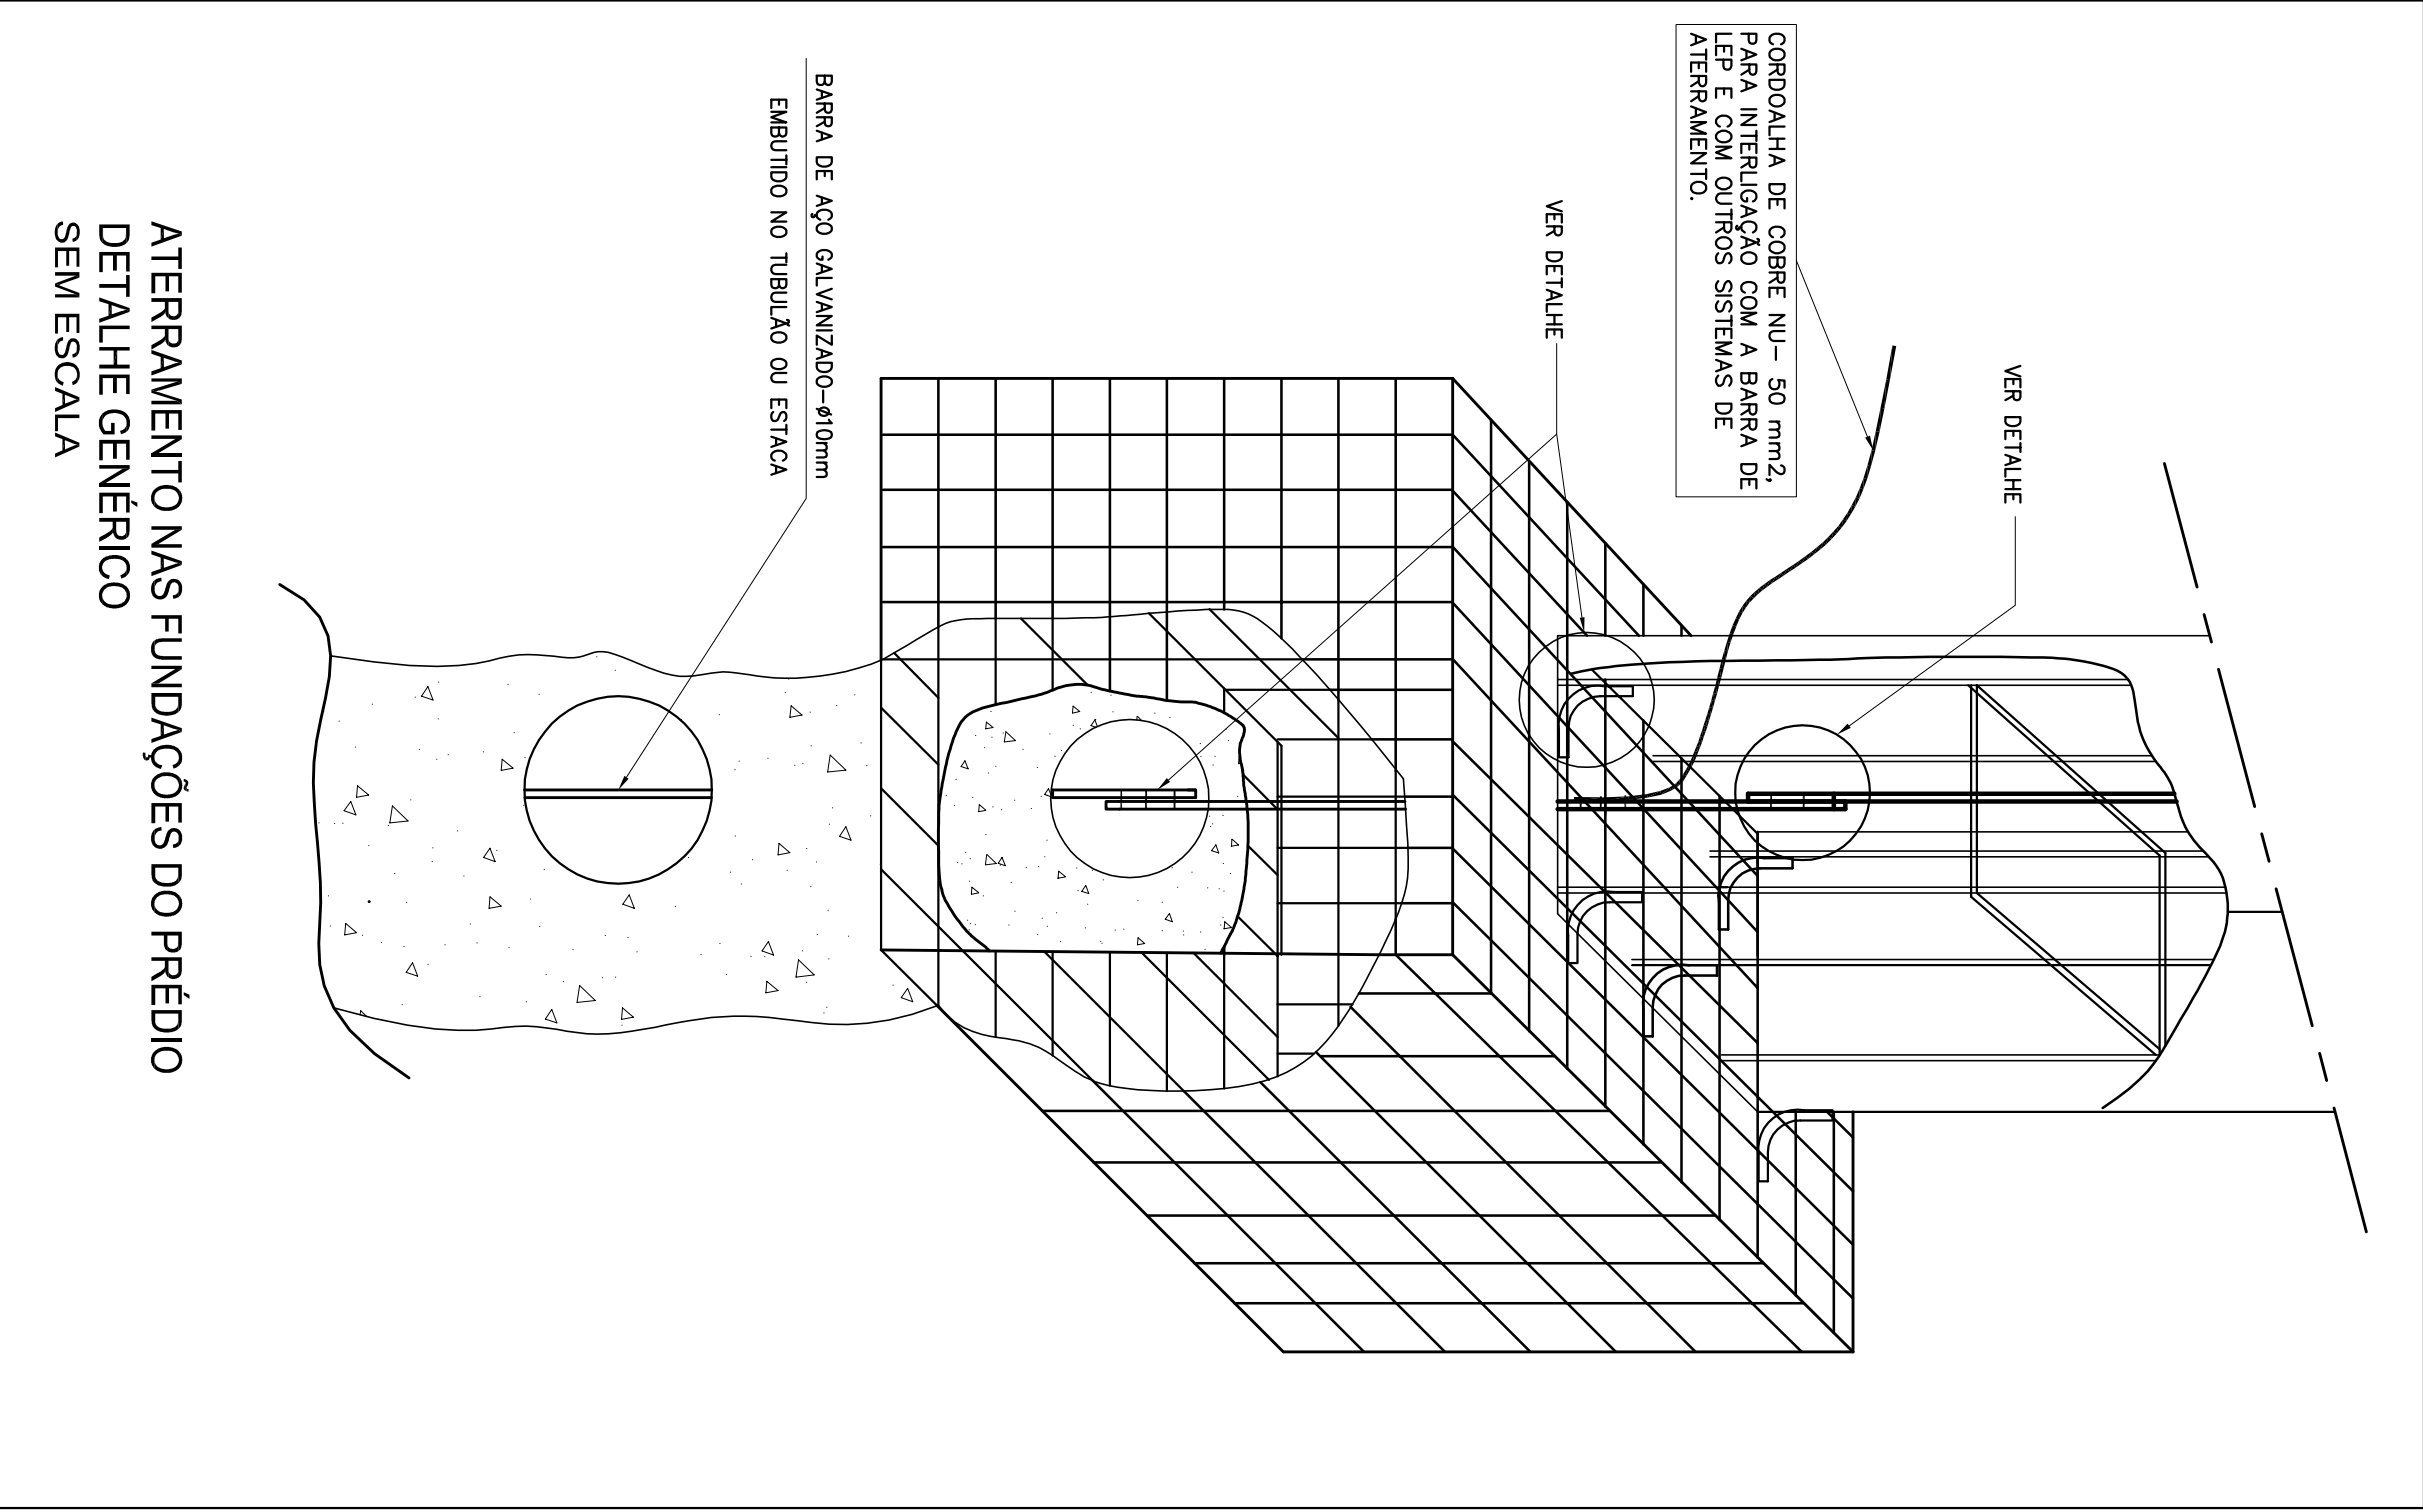
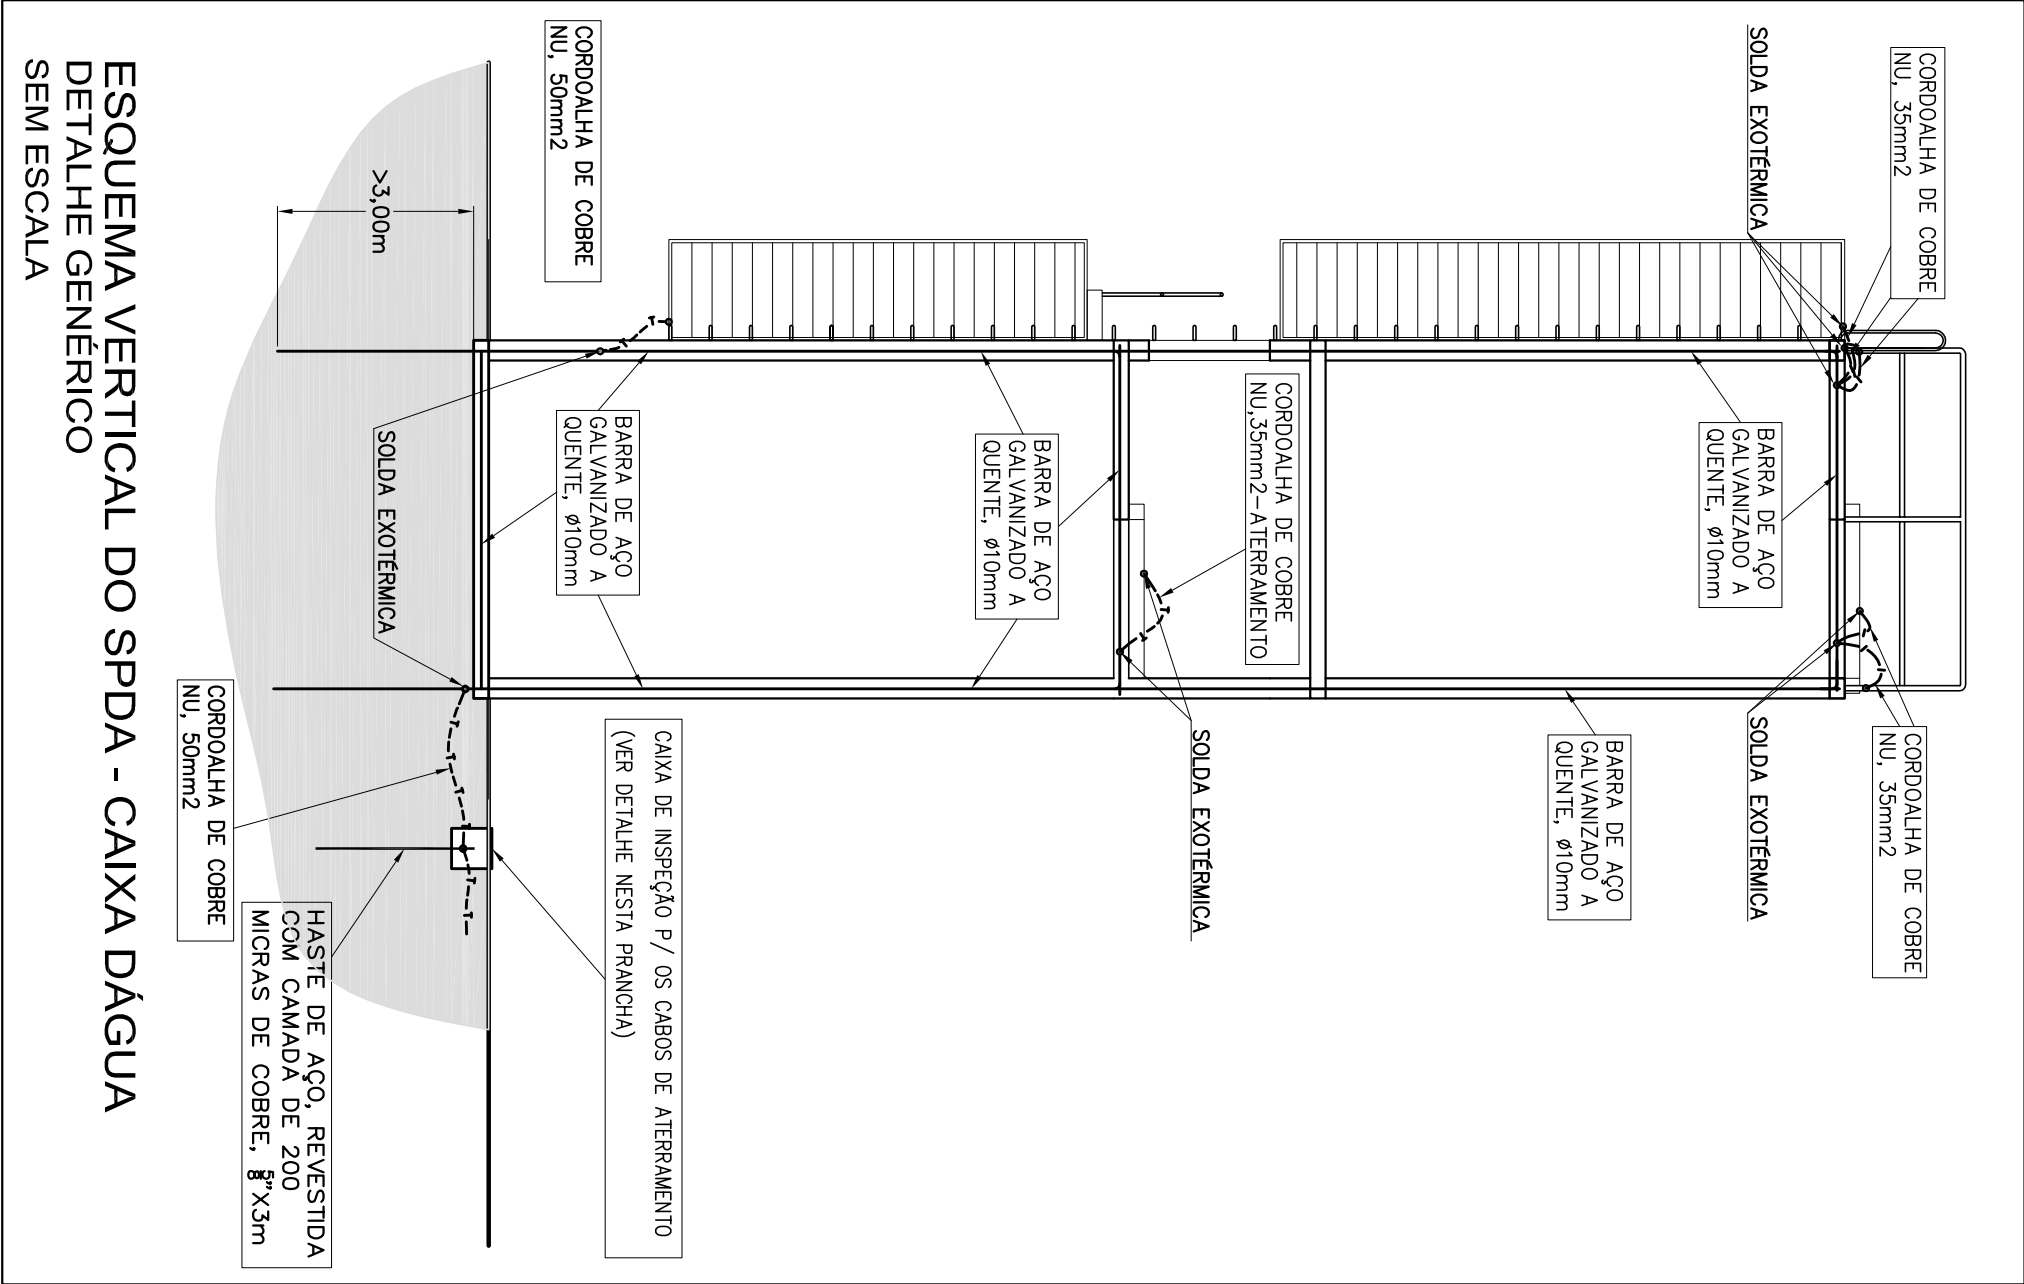
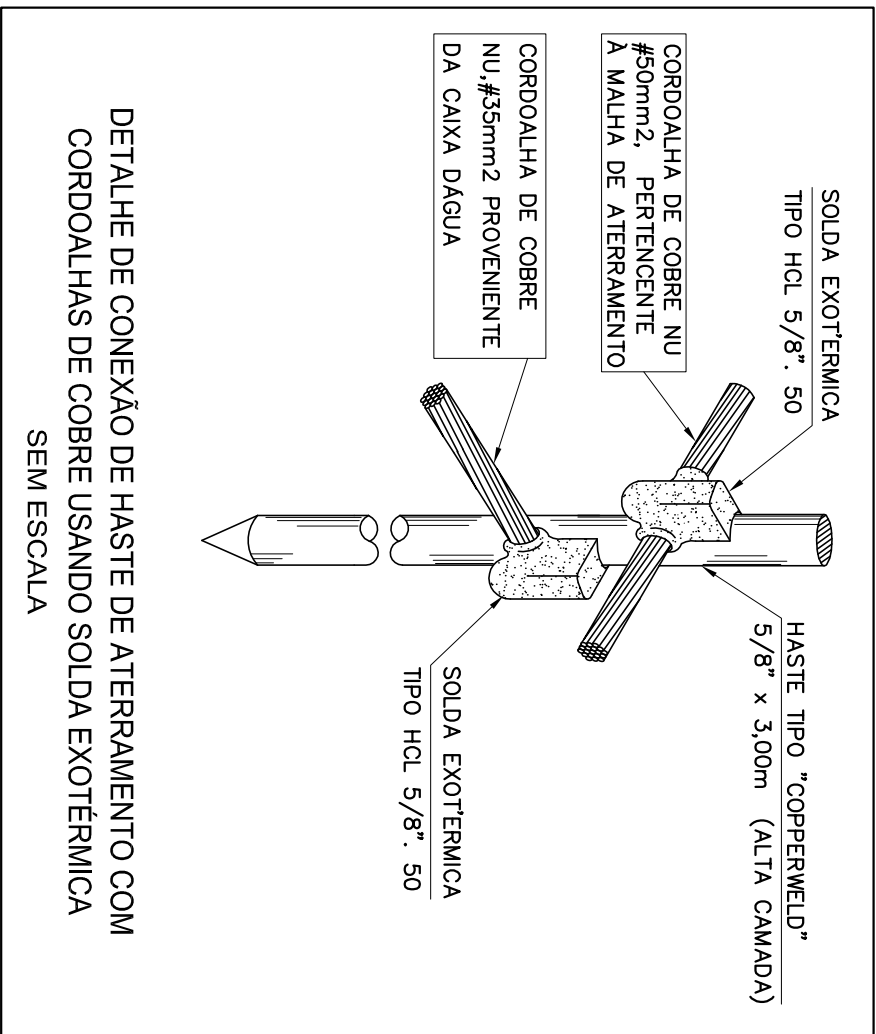
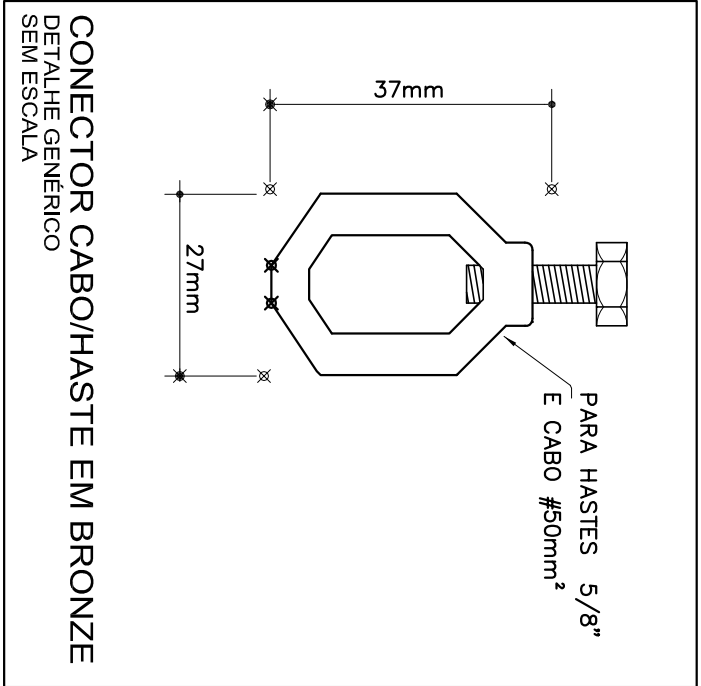
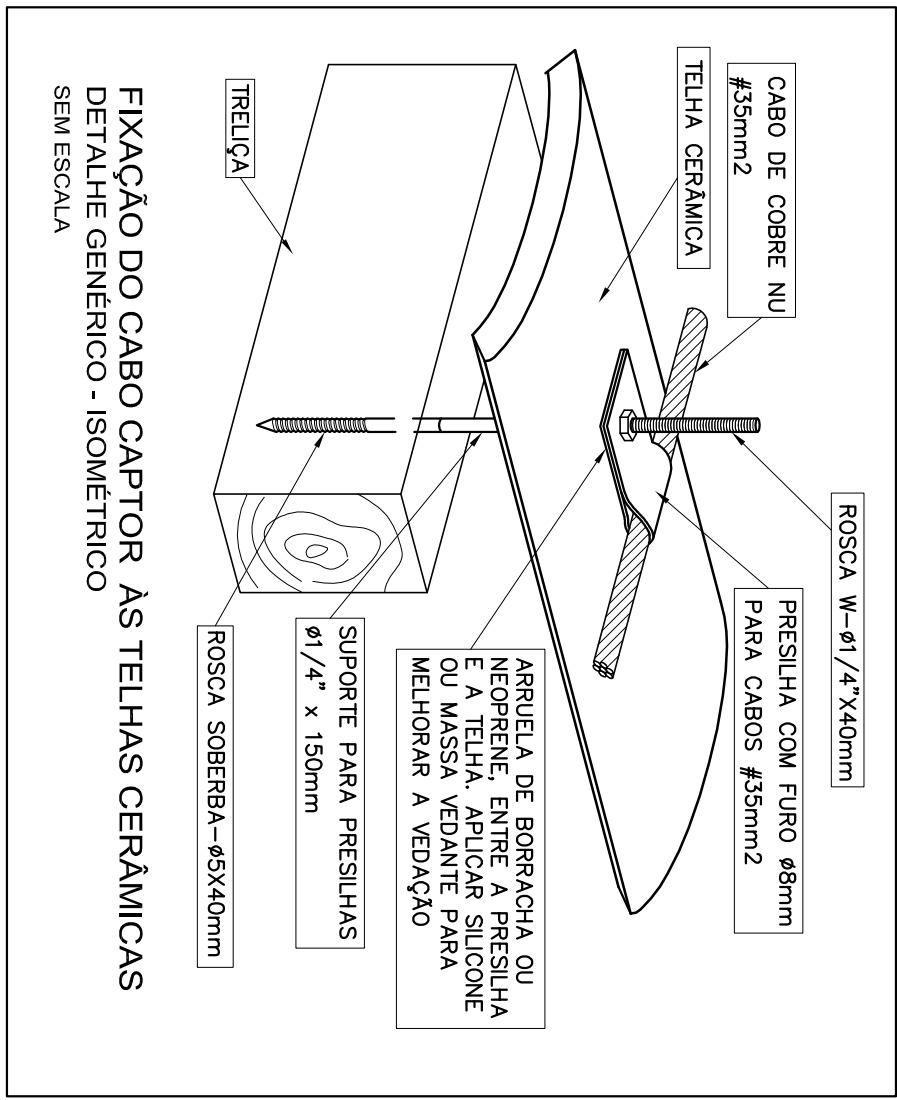
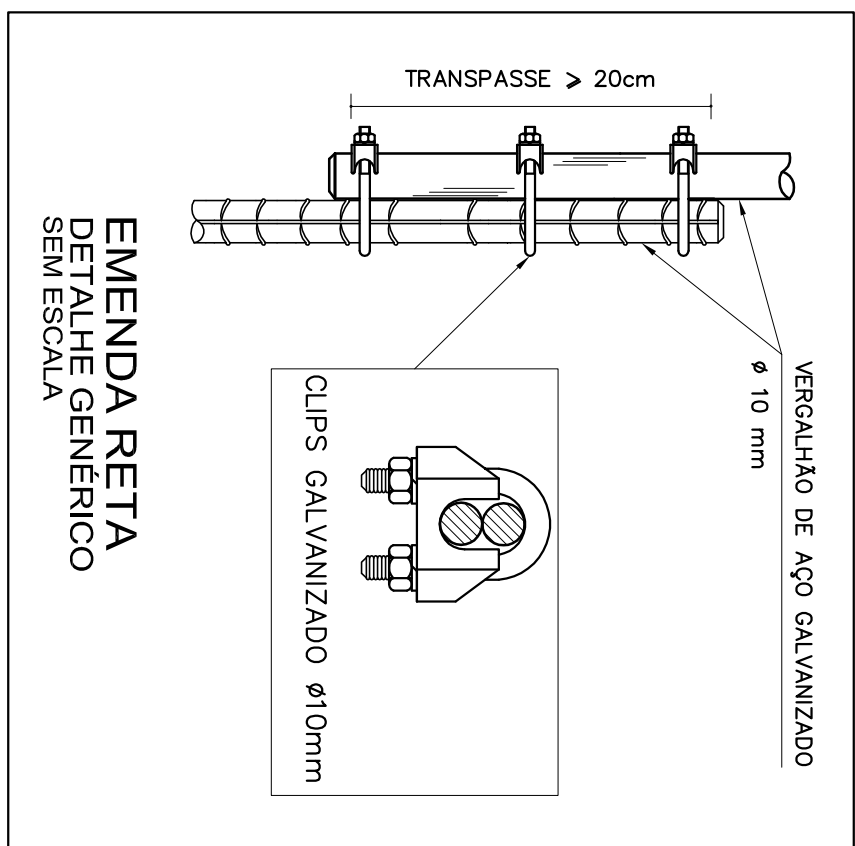
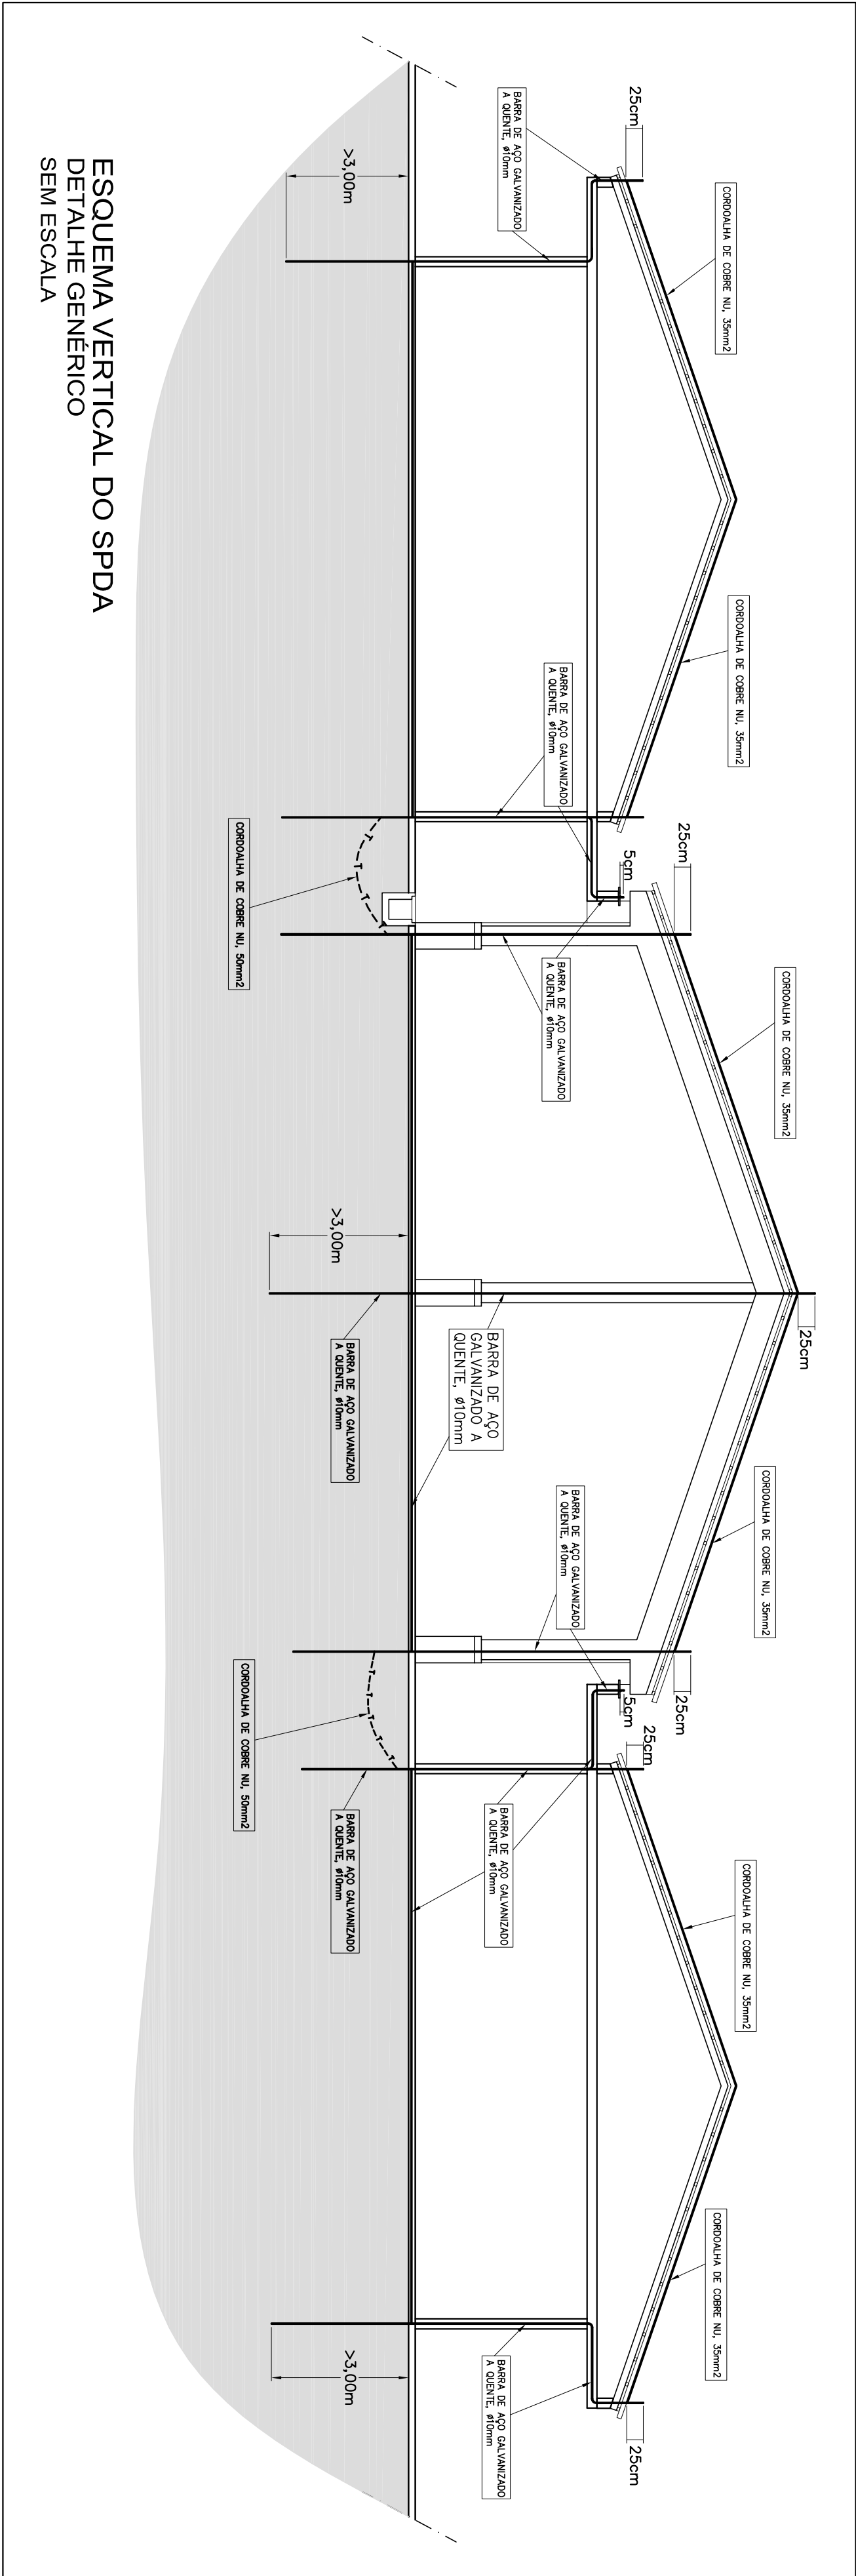
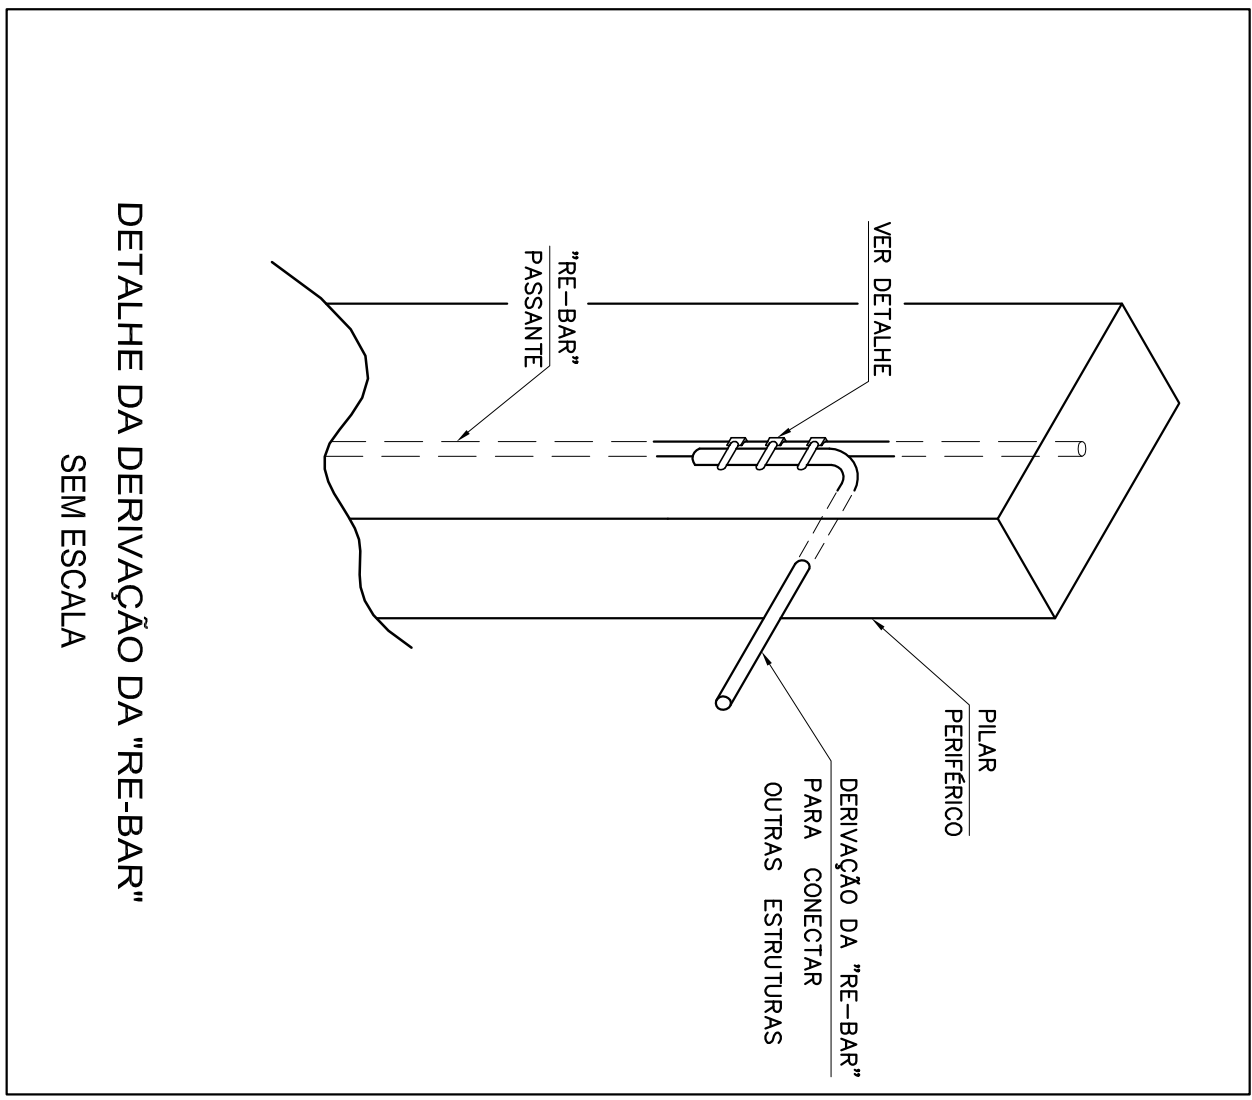
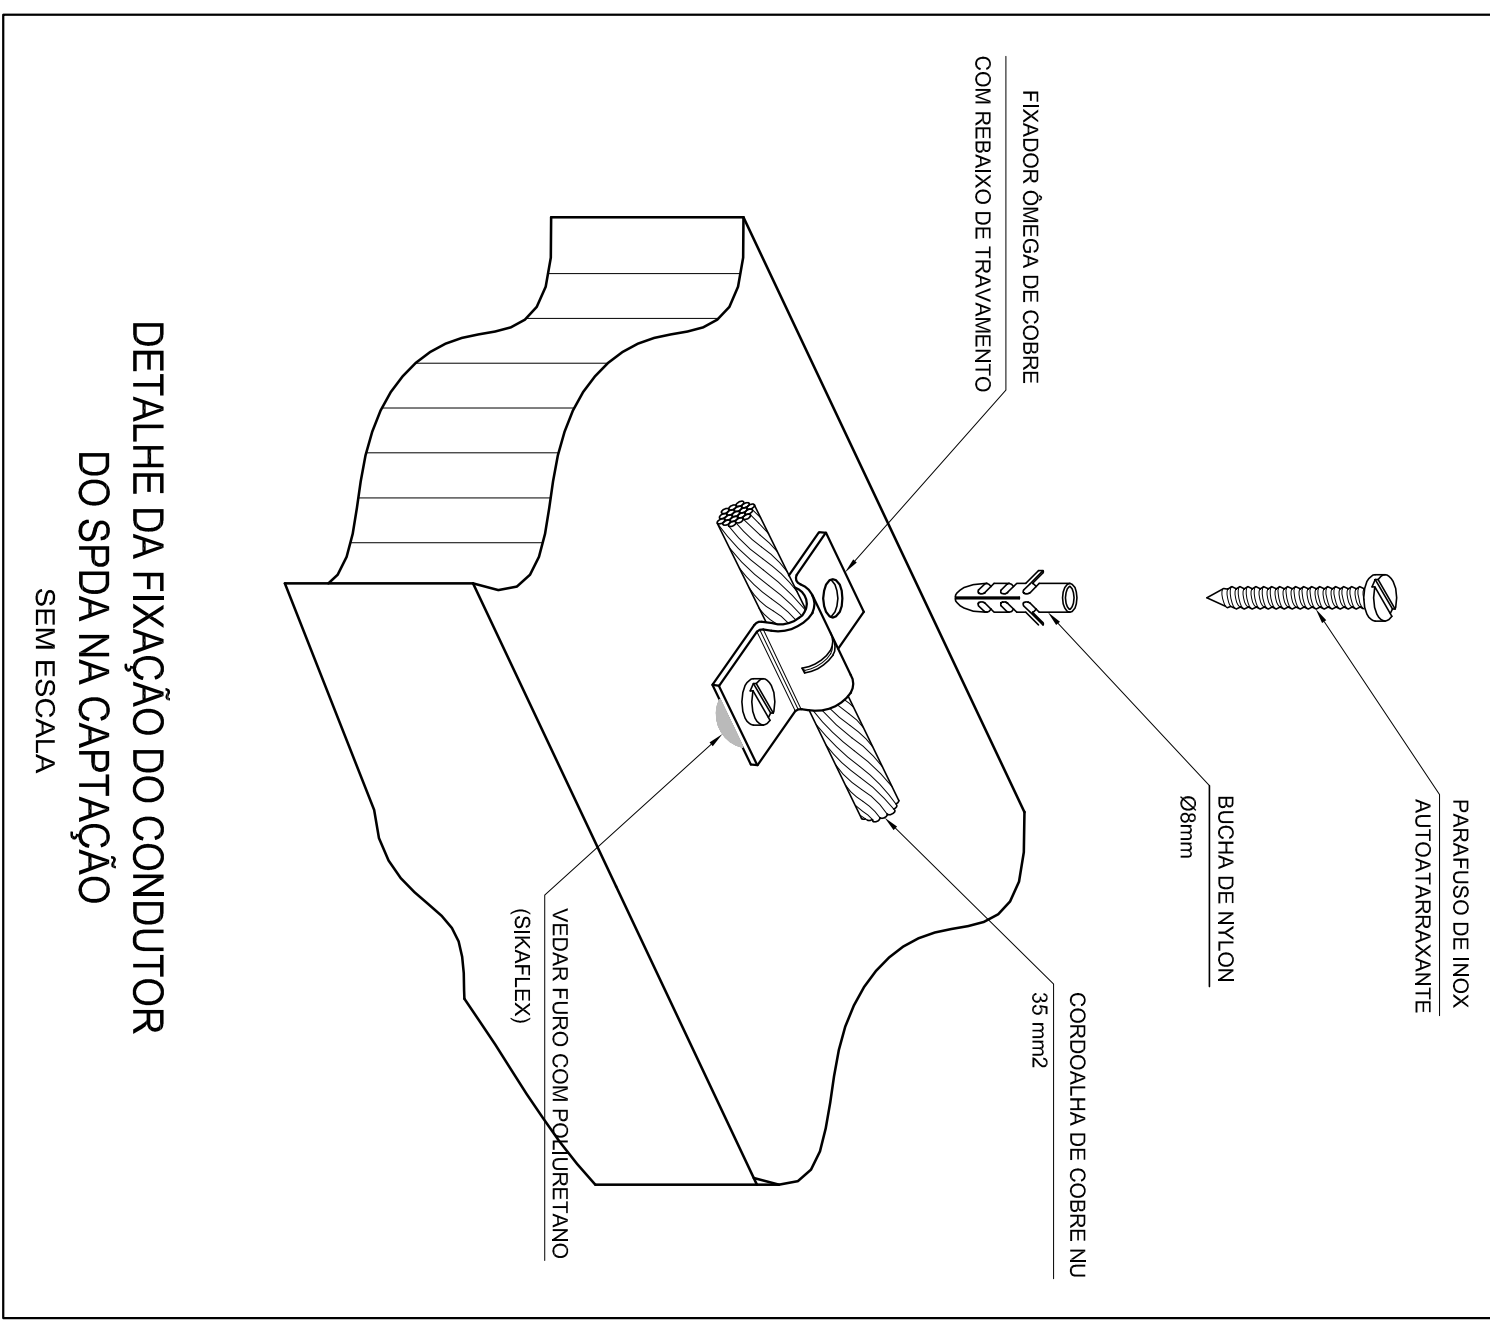
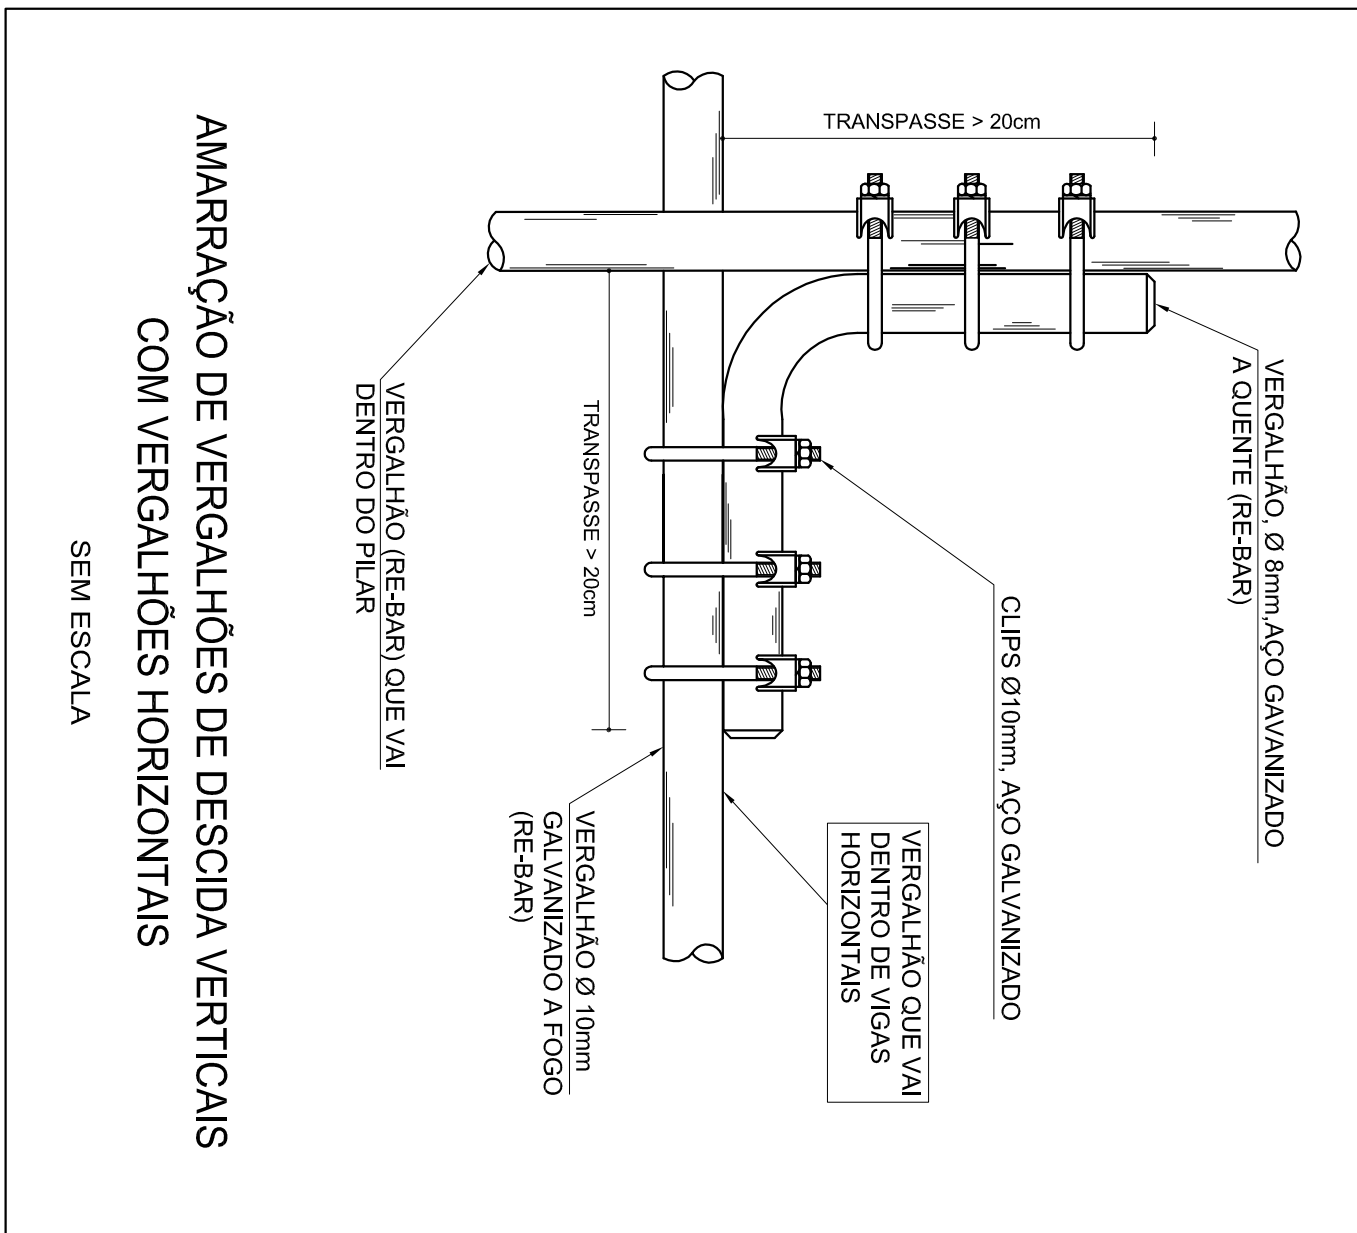
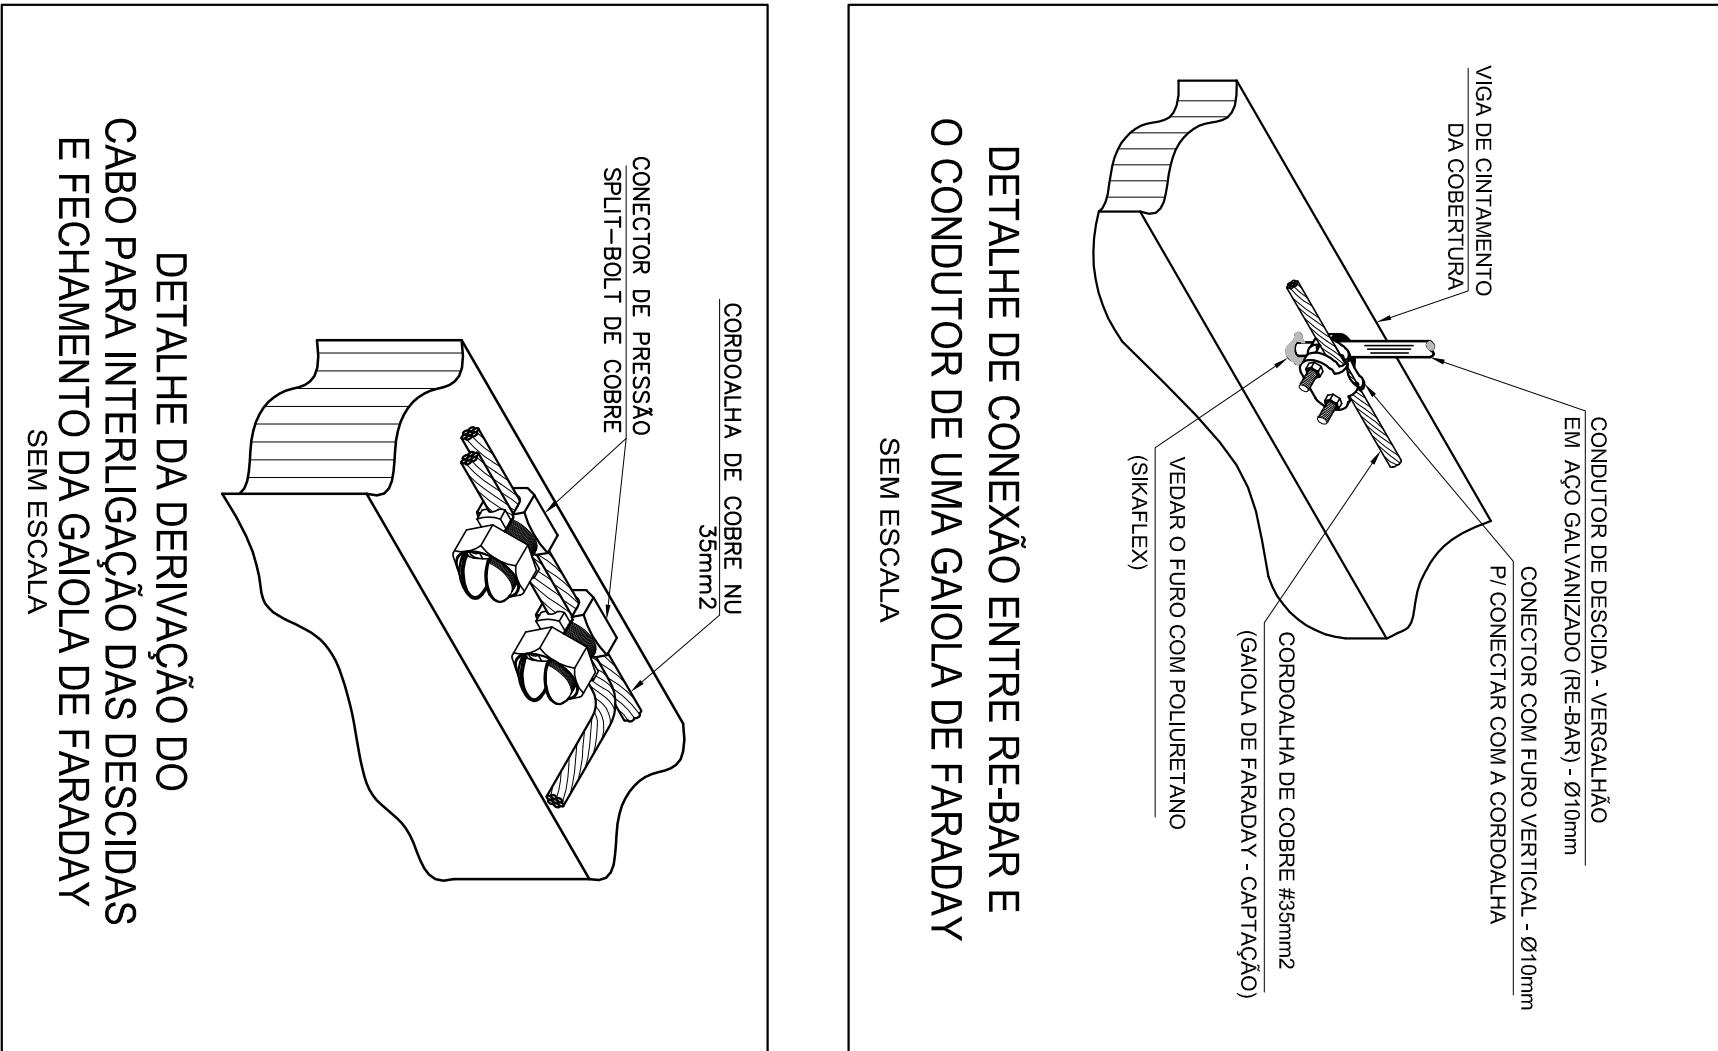


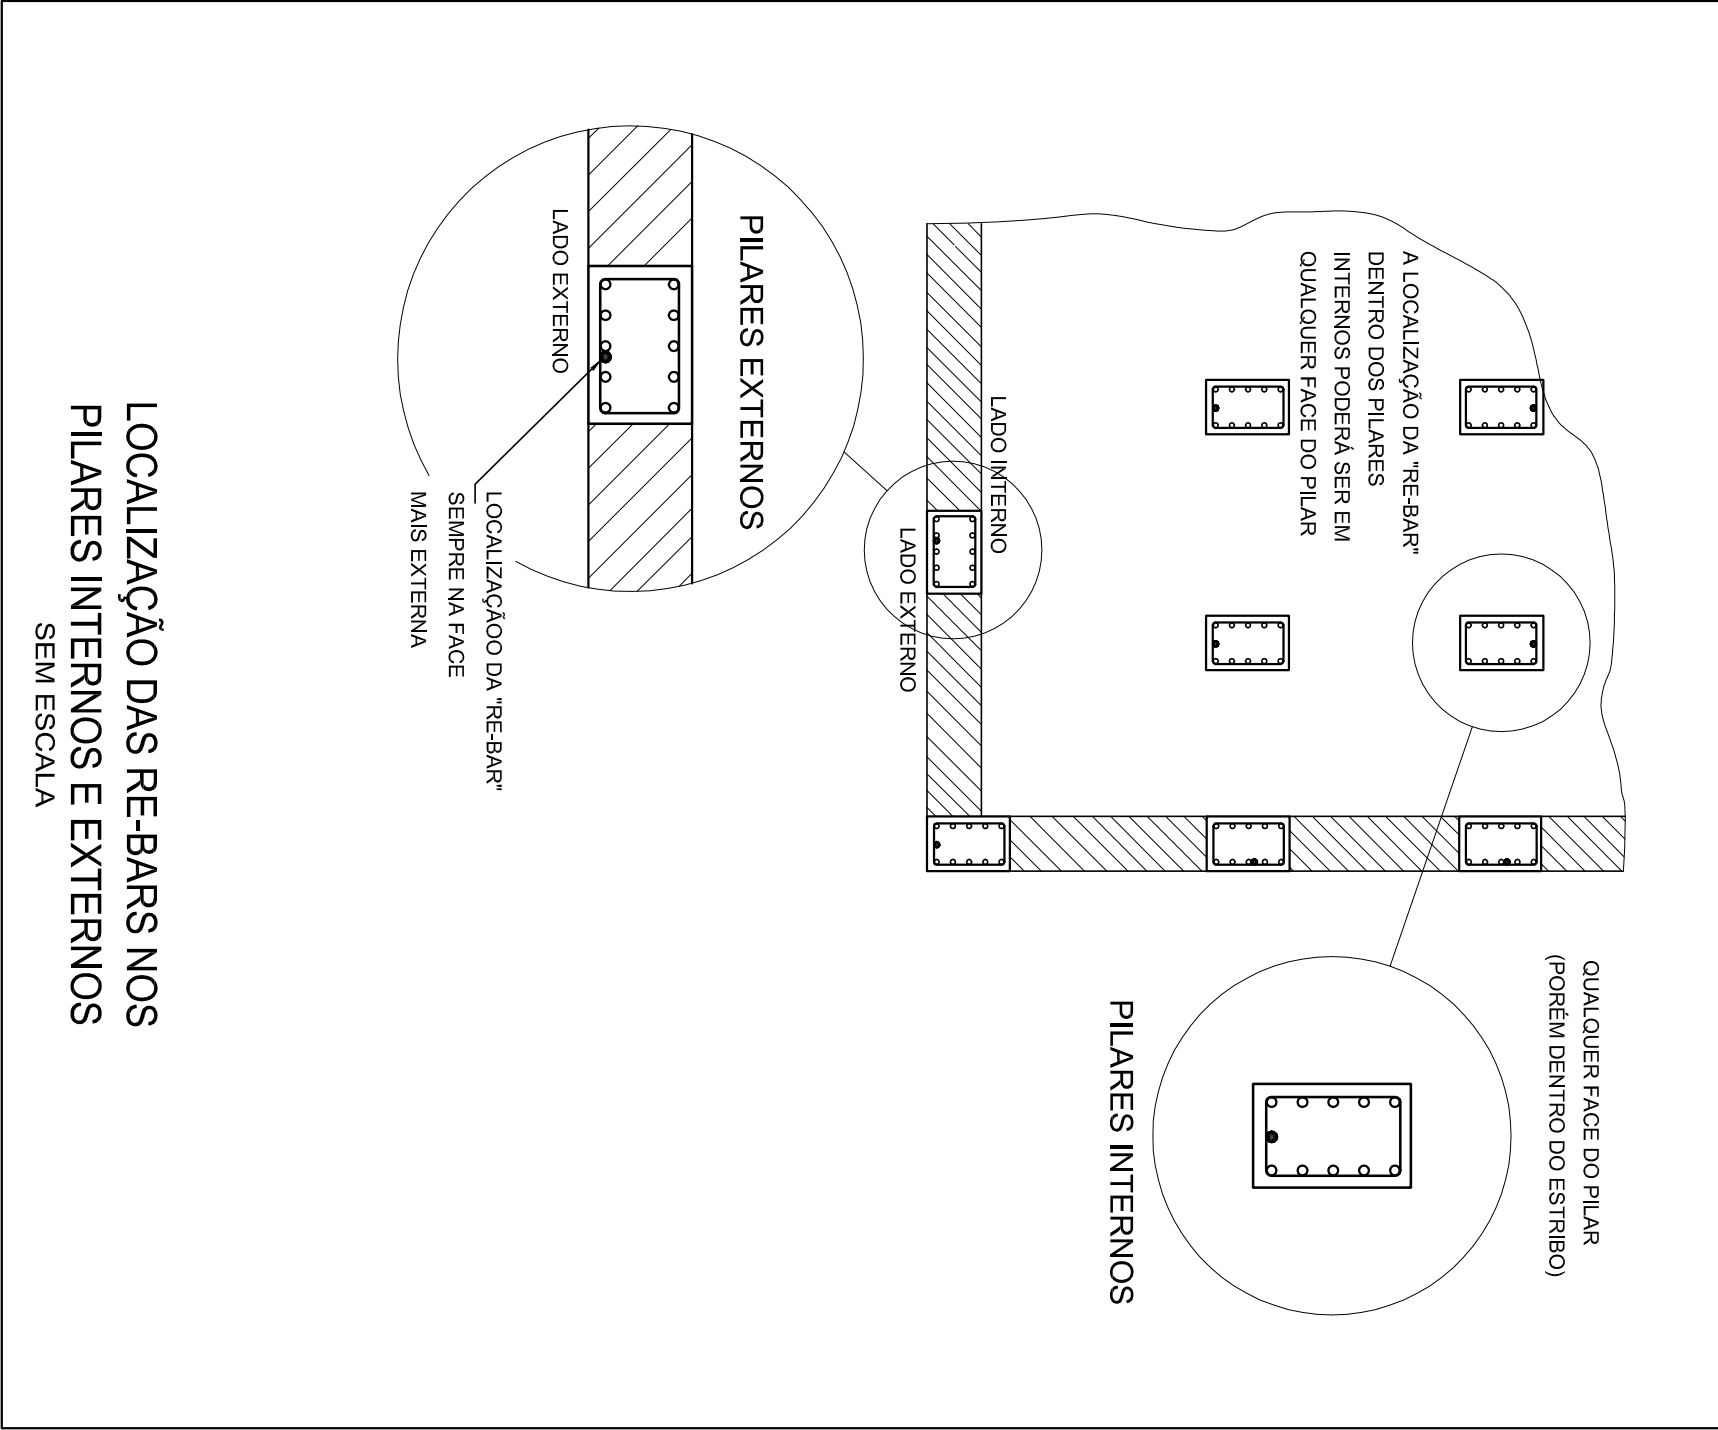

Ministério da Educação			
PROJUNFANCIA – ESPAÇO EDUCATIVO INFANTIL			
PROJETO TIPO B			
SISTEMA DE PROTEÇÃO CONTRA DESCARGAS ATMOSFÉRICAS			
SPDA - DETALHES BÁSICOS DE INFRAESTRUTURA		PR	
PROJETO	REVISÃO	DATA	PROJETO
1.0	1.0	1.0	1.0
2.0	2.0	2.0	2.0
3.0	3.0	3.0	3.0
