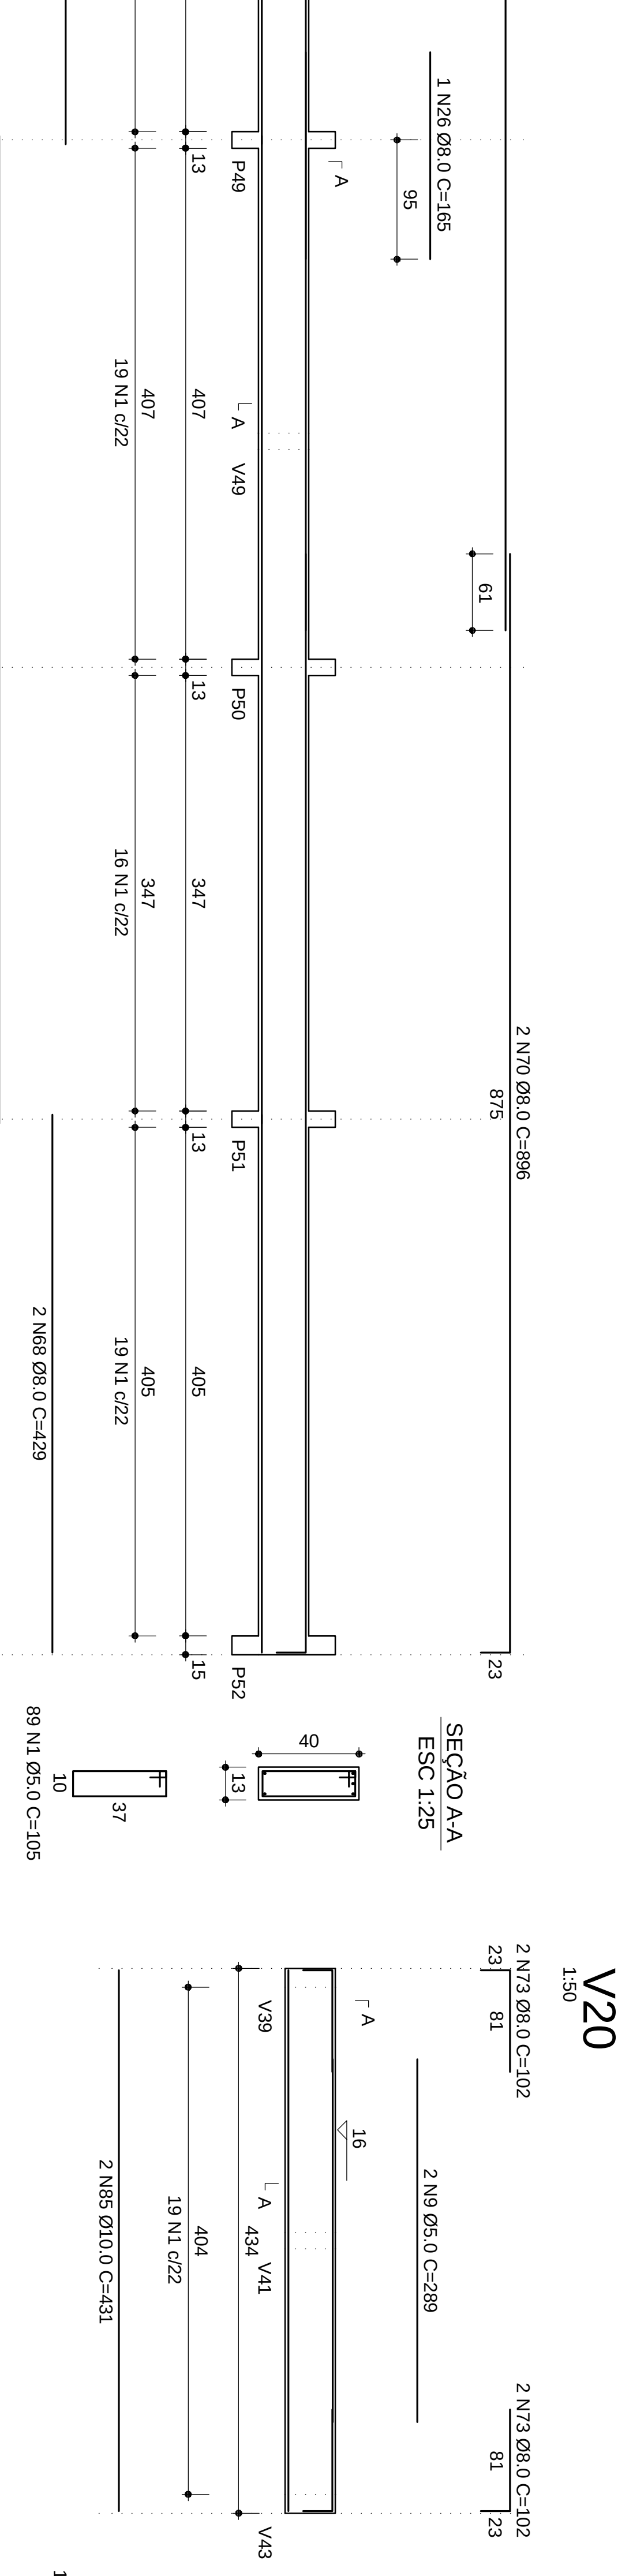
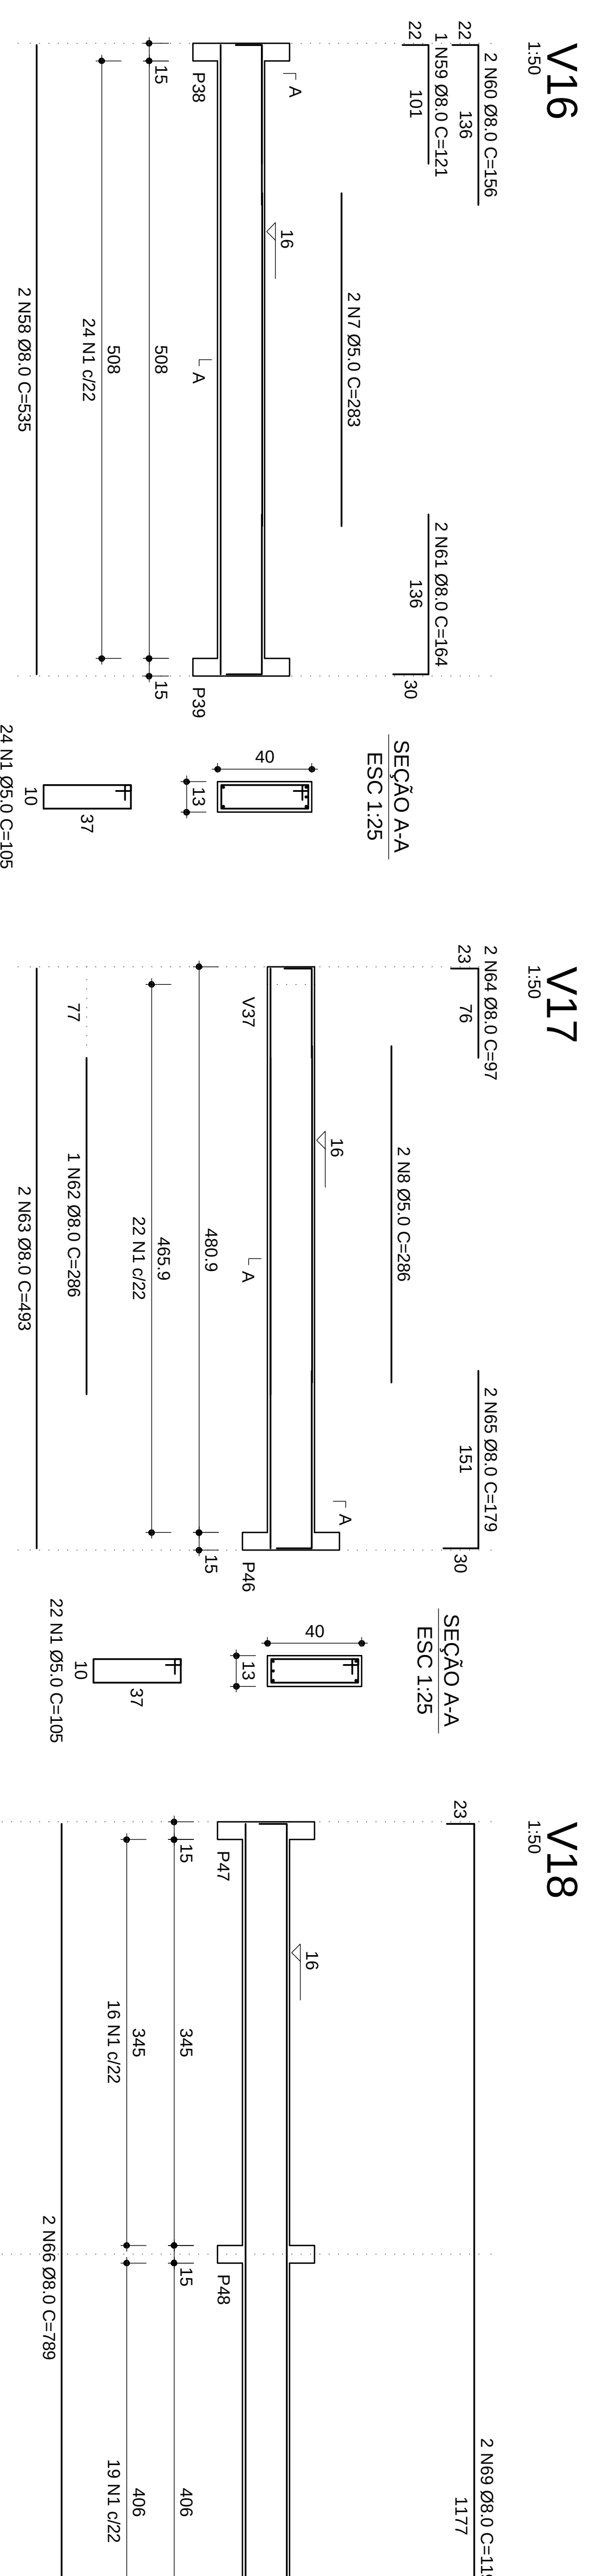
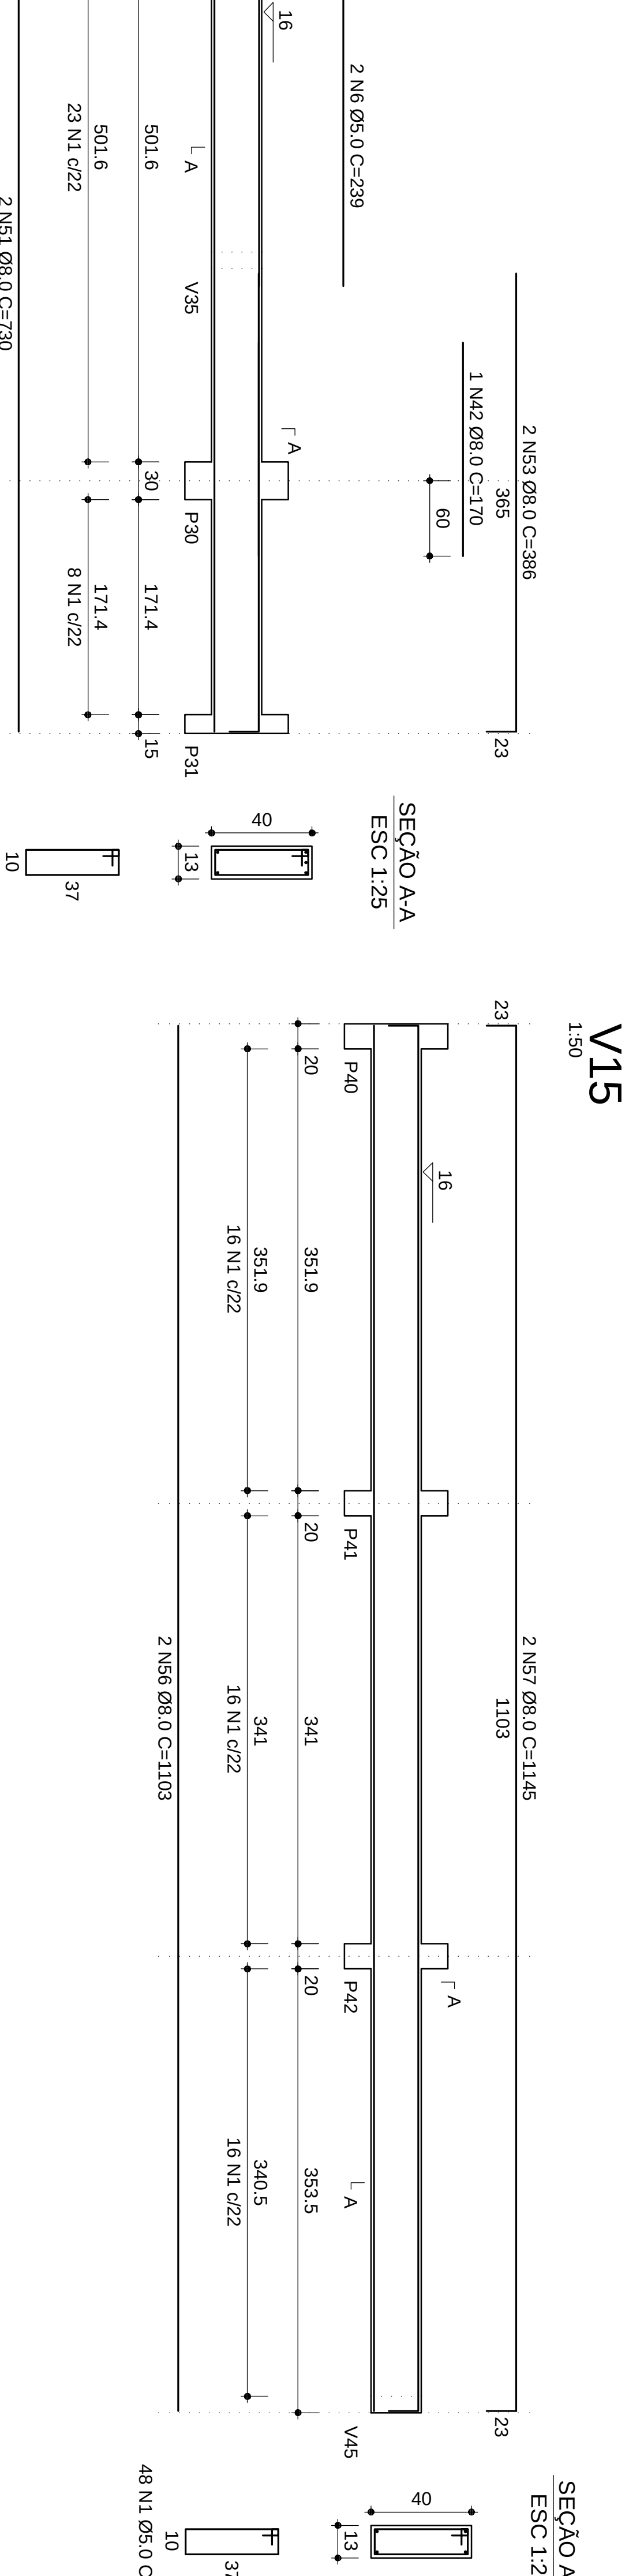
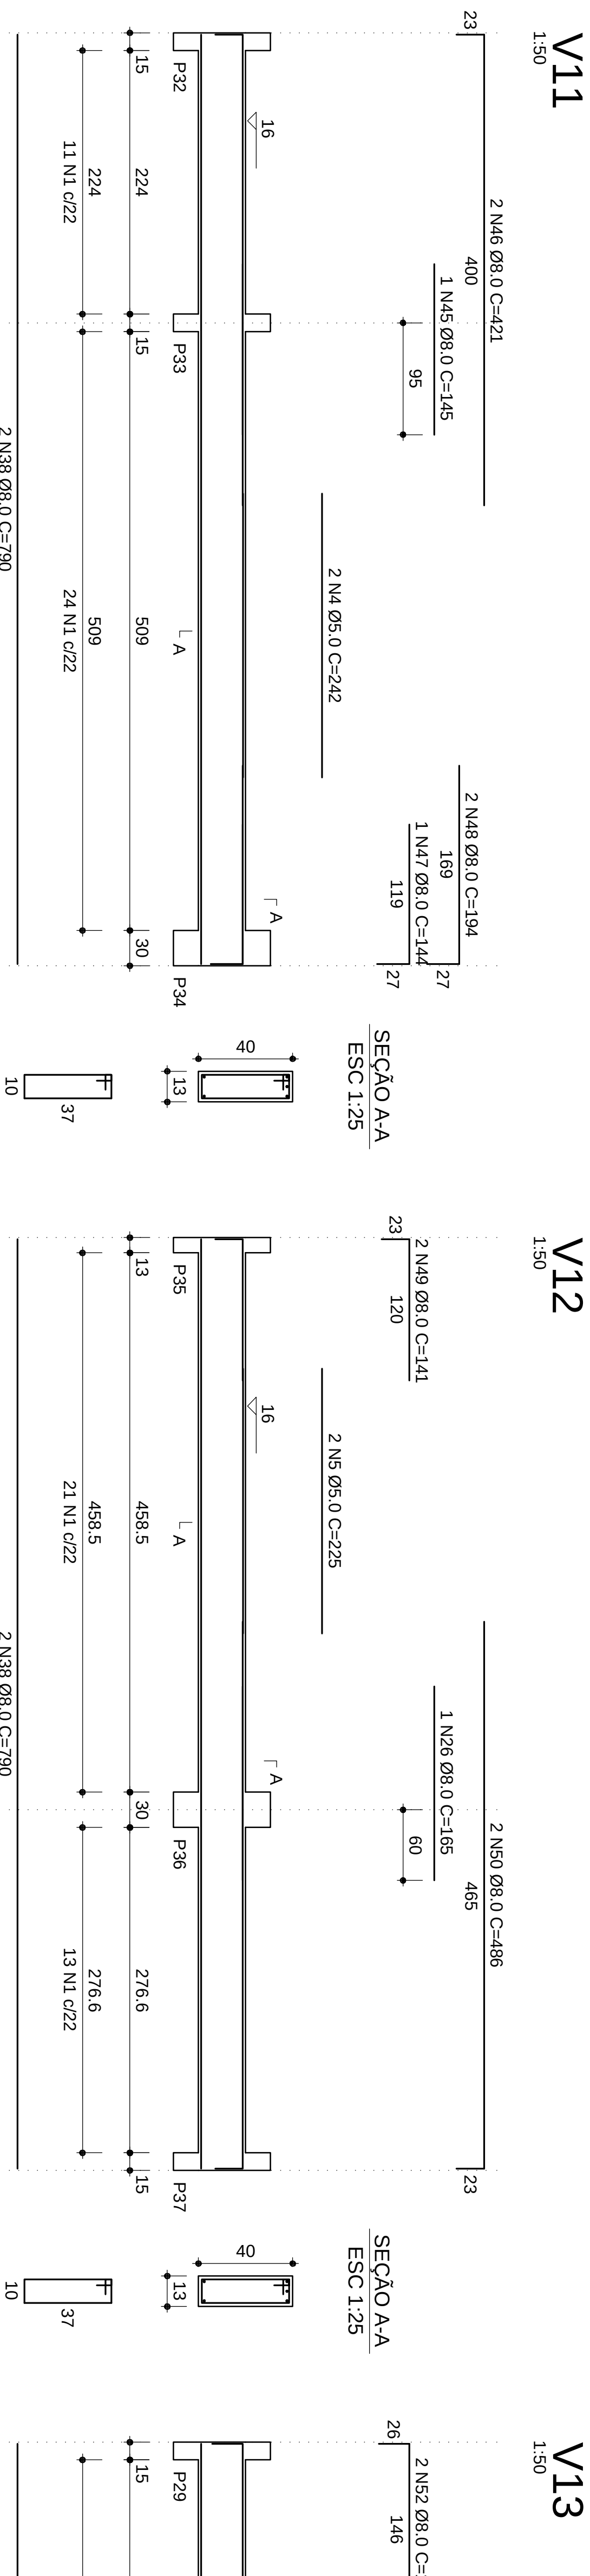
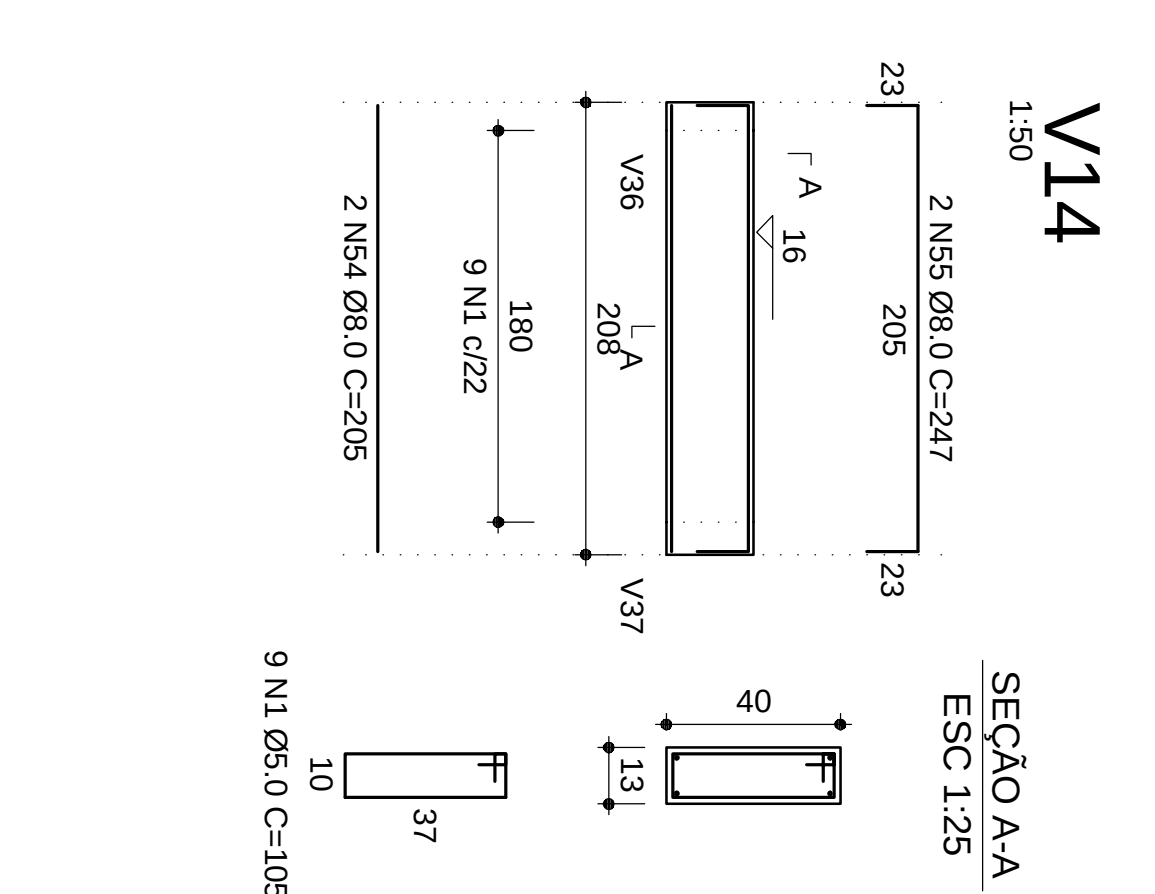
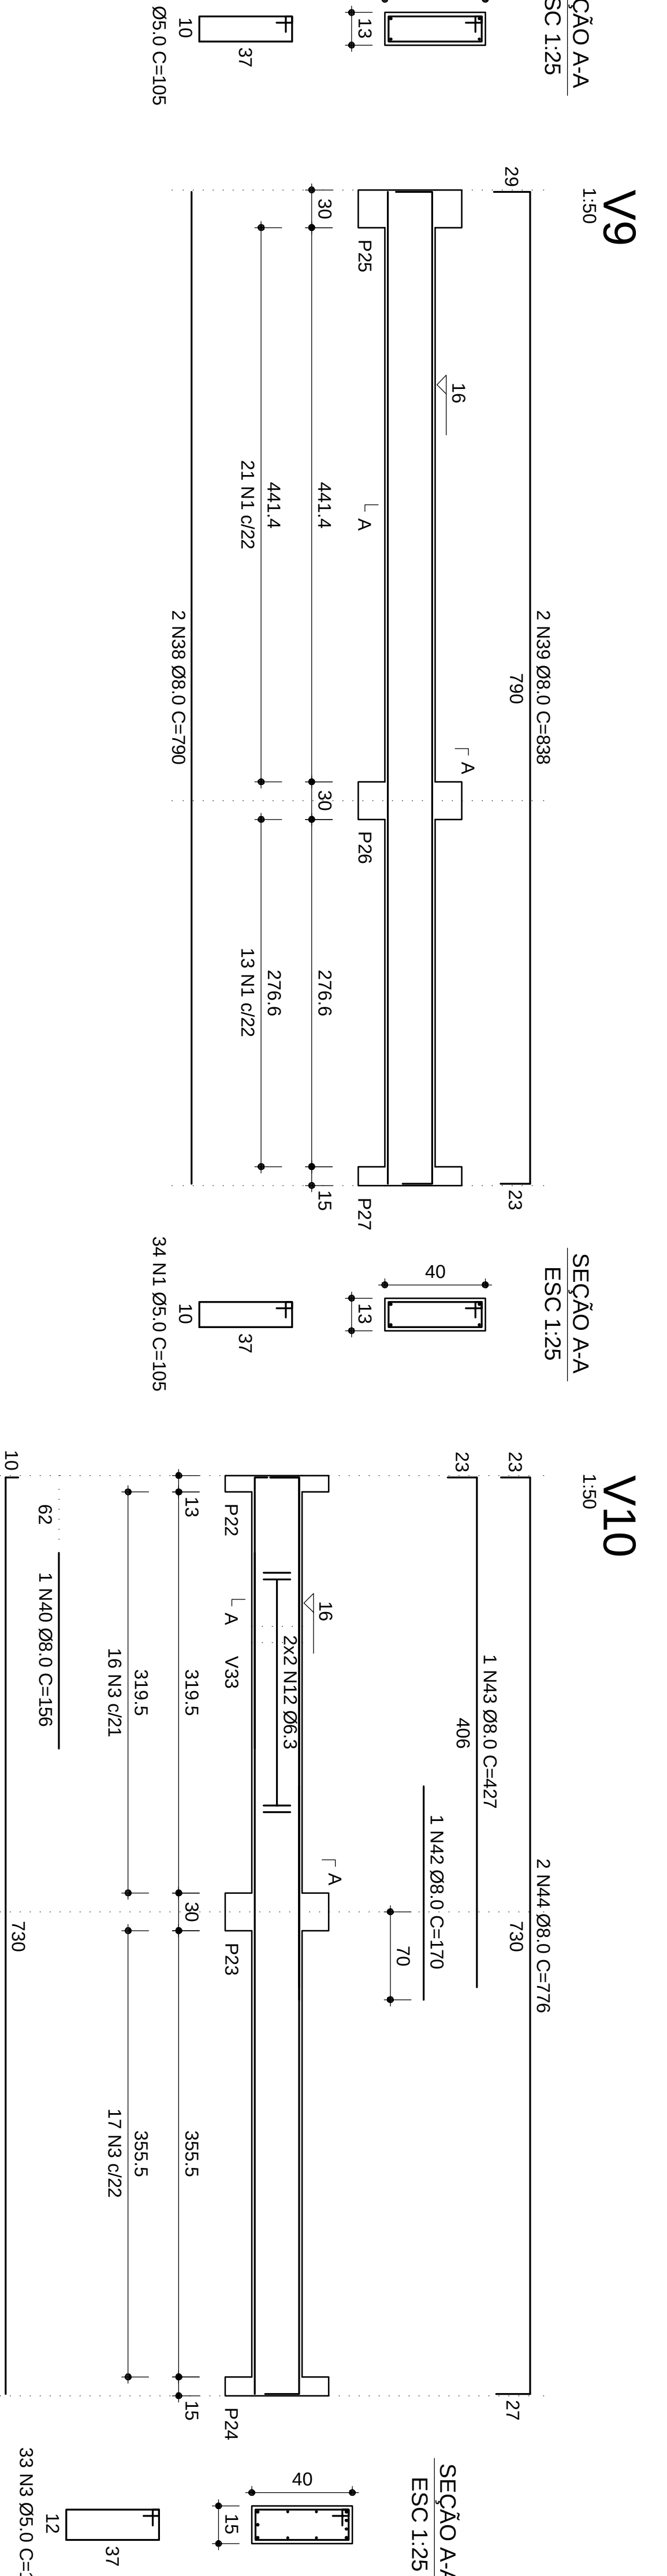
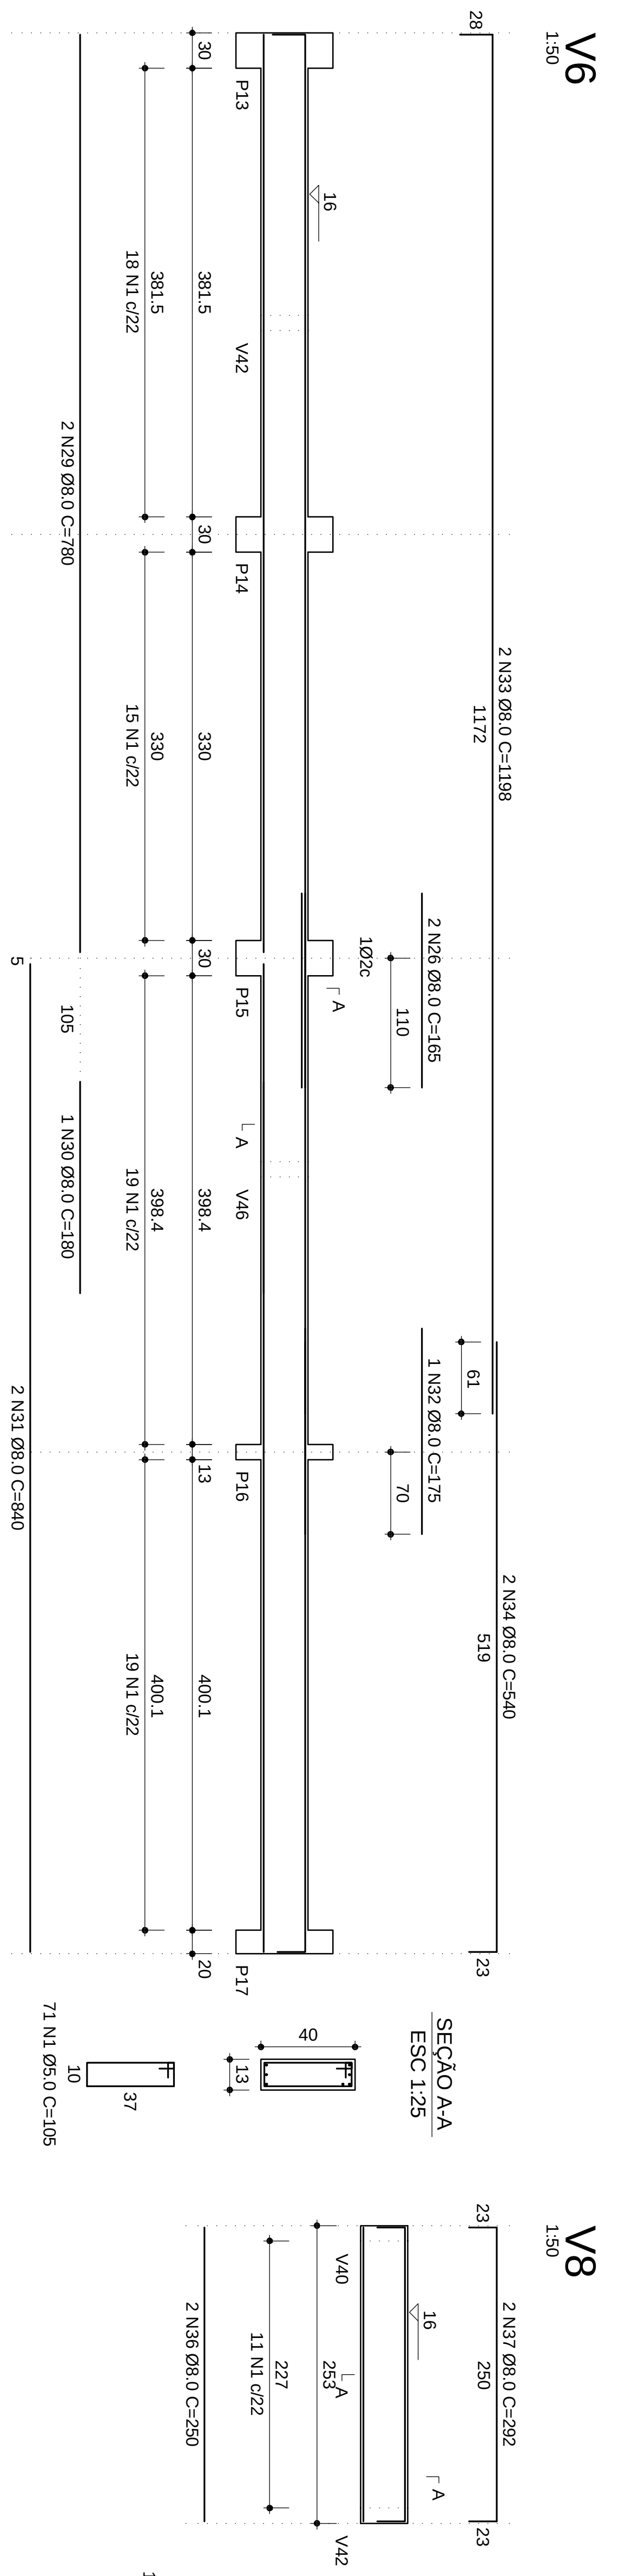
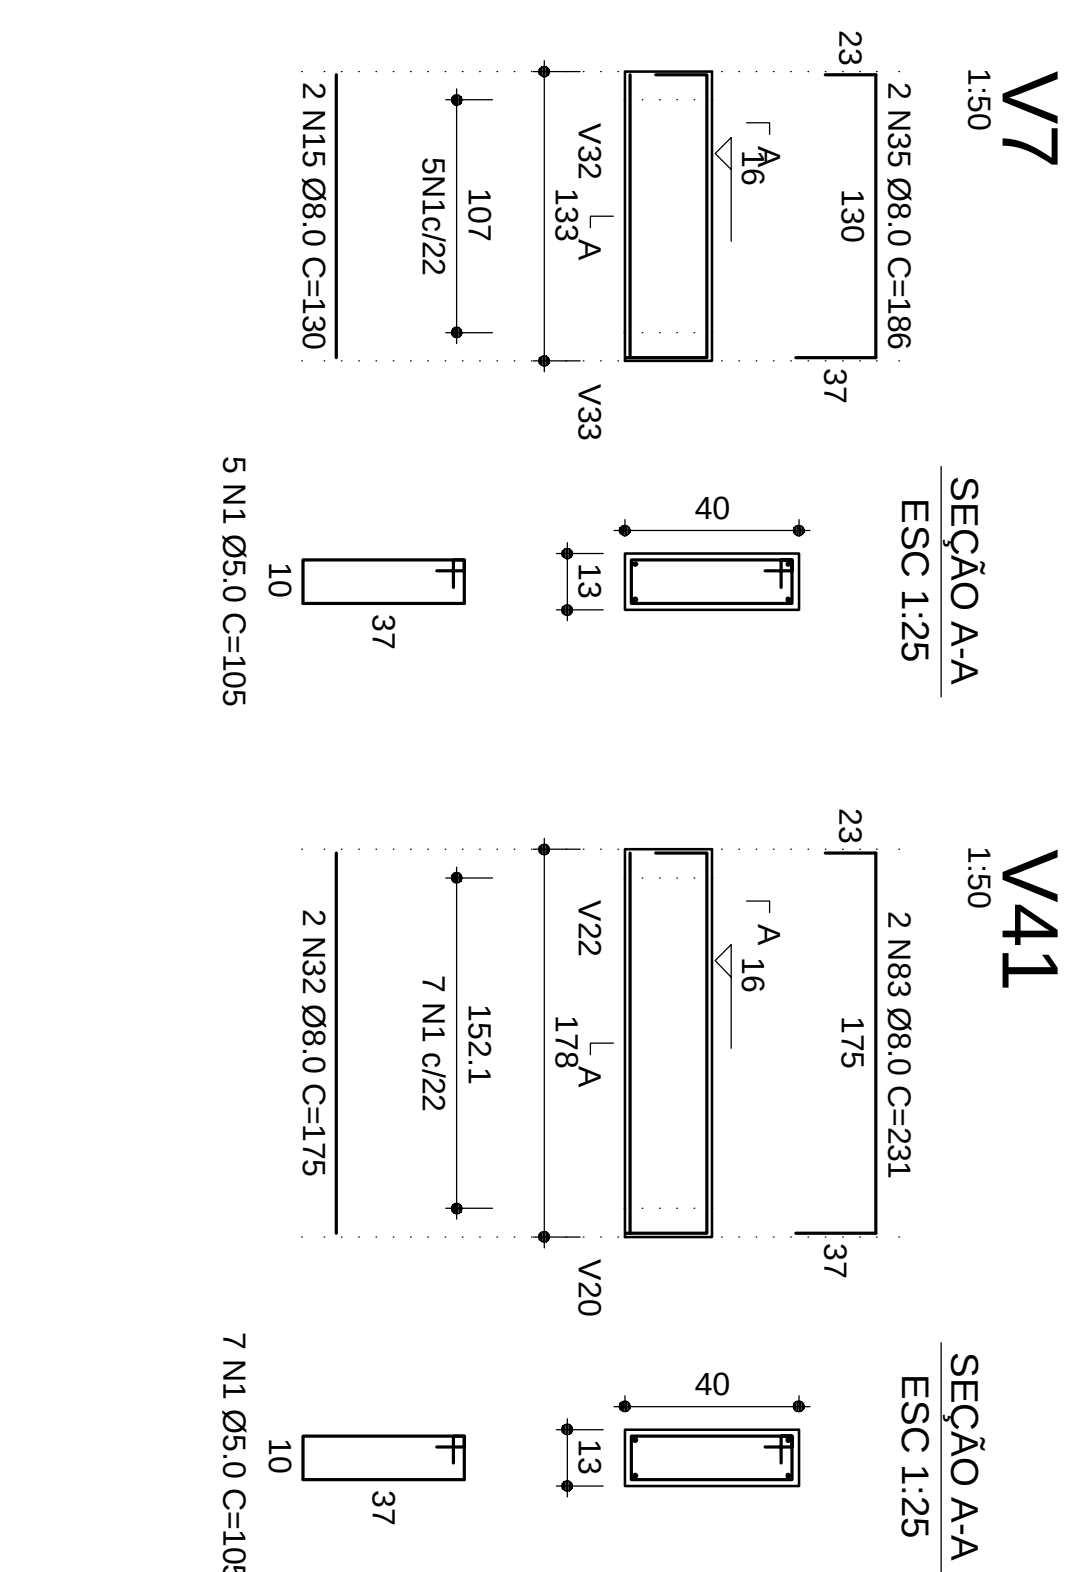
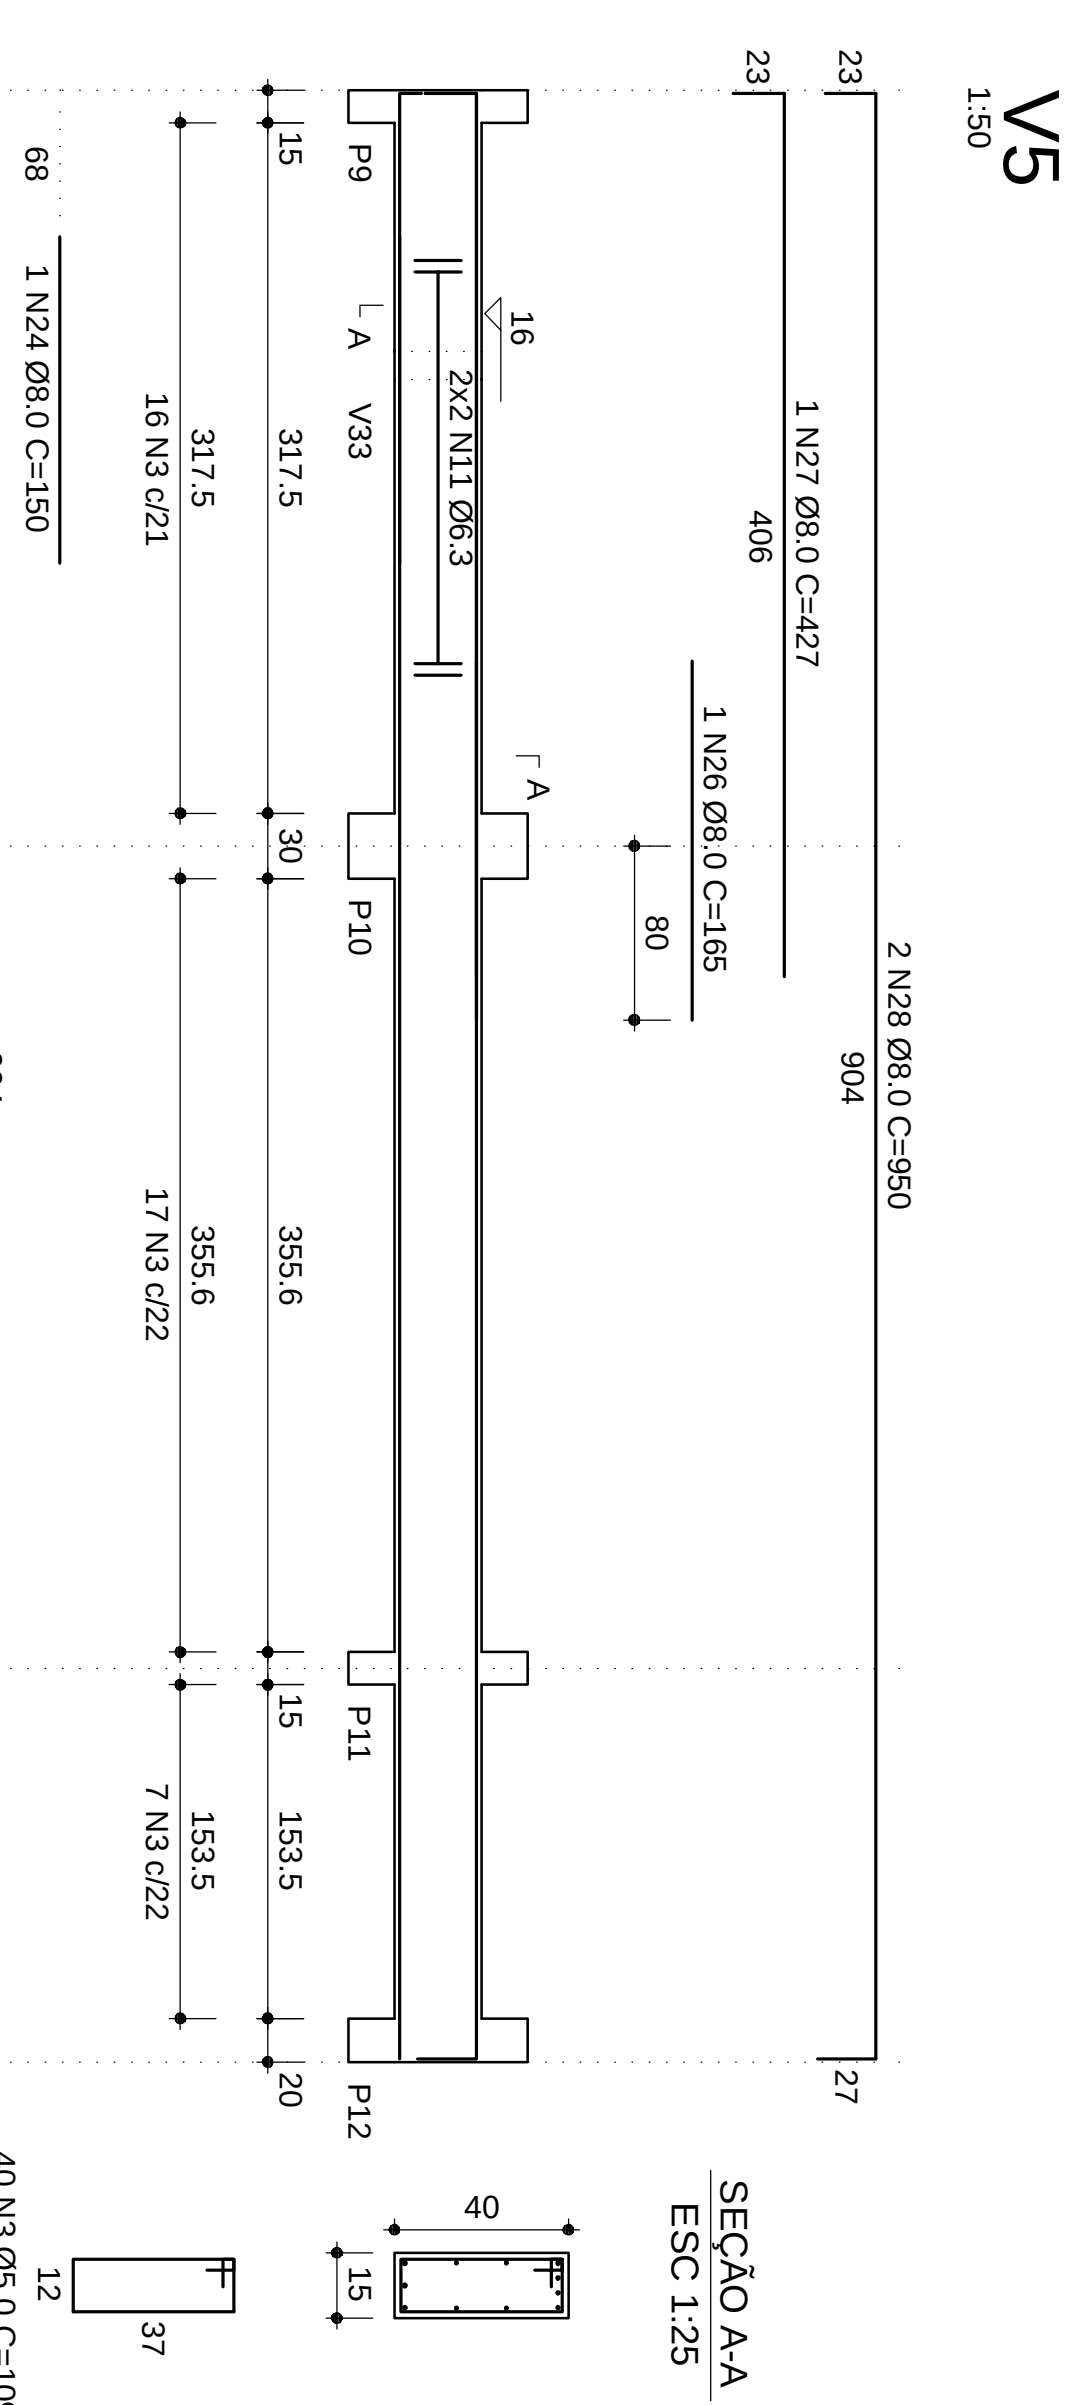
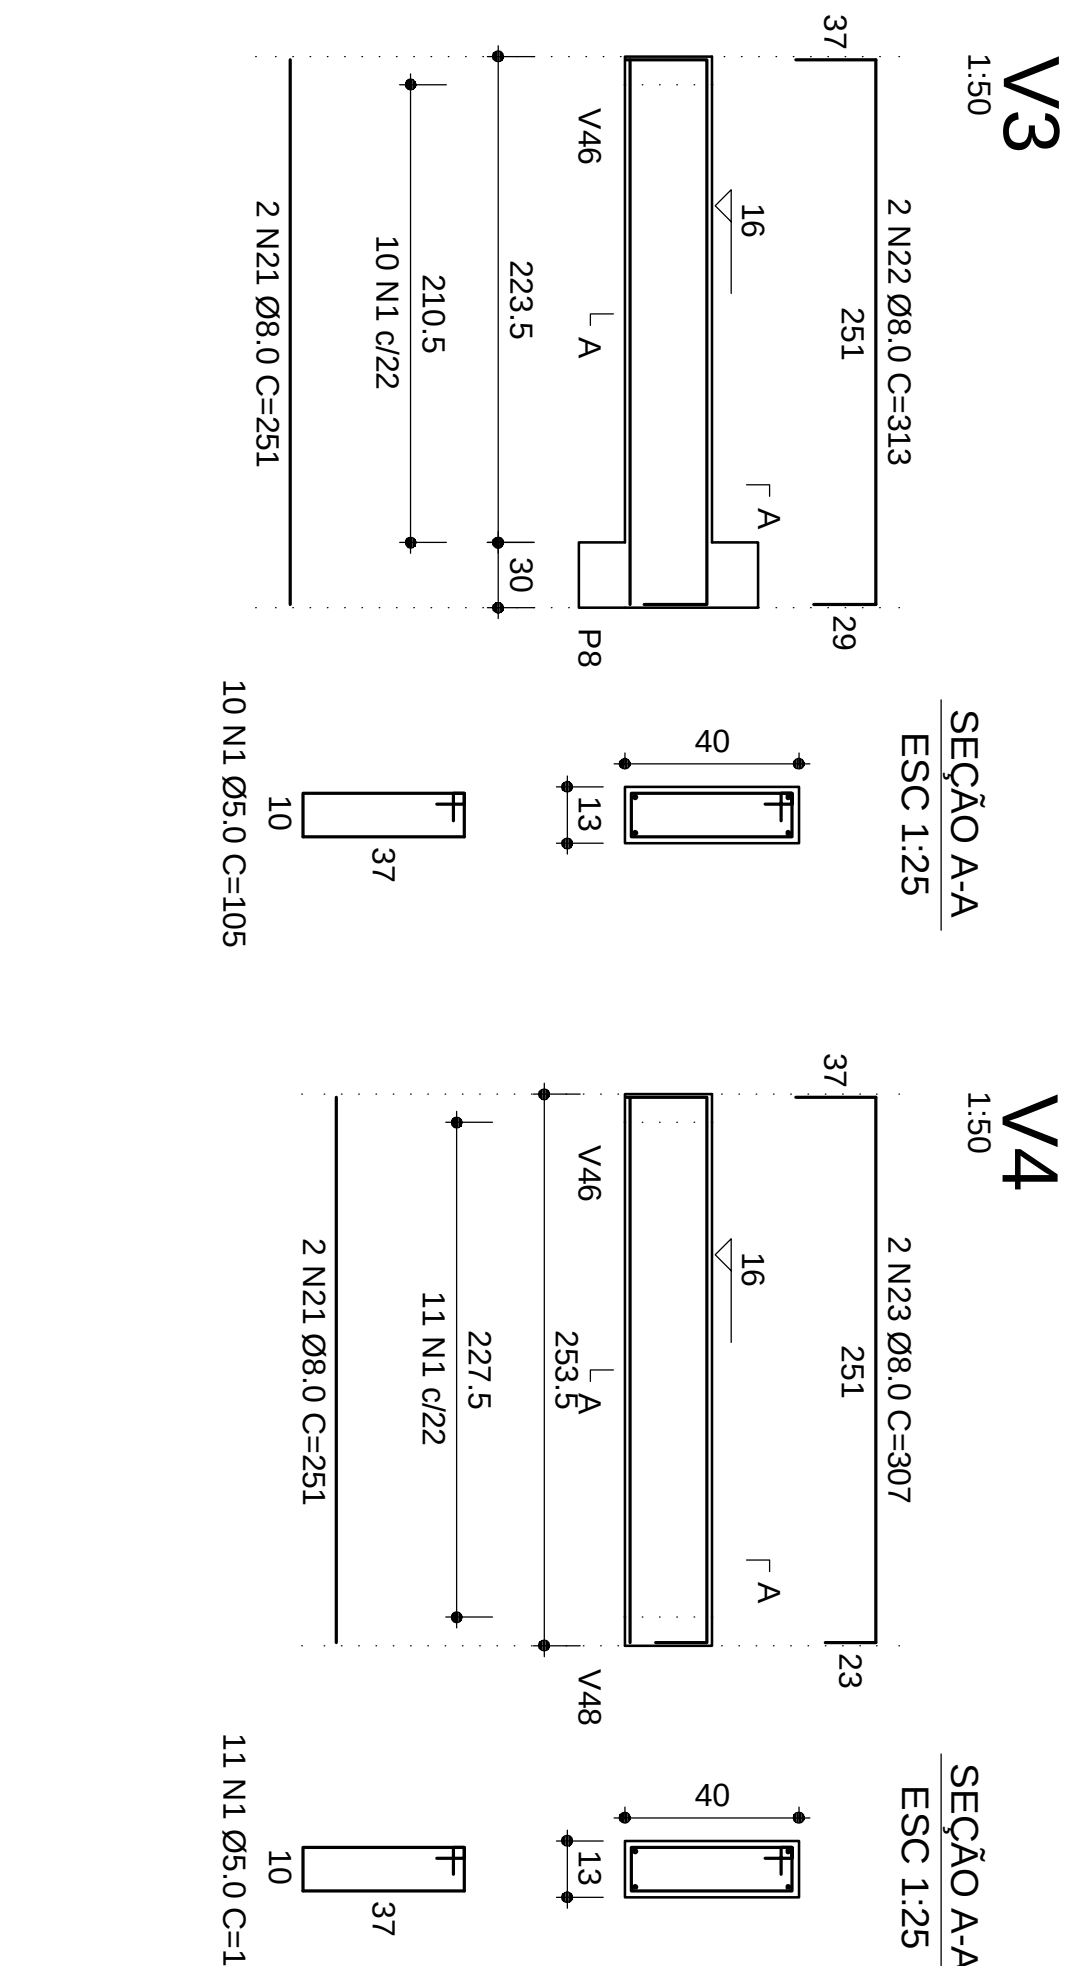
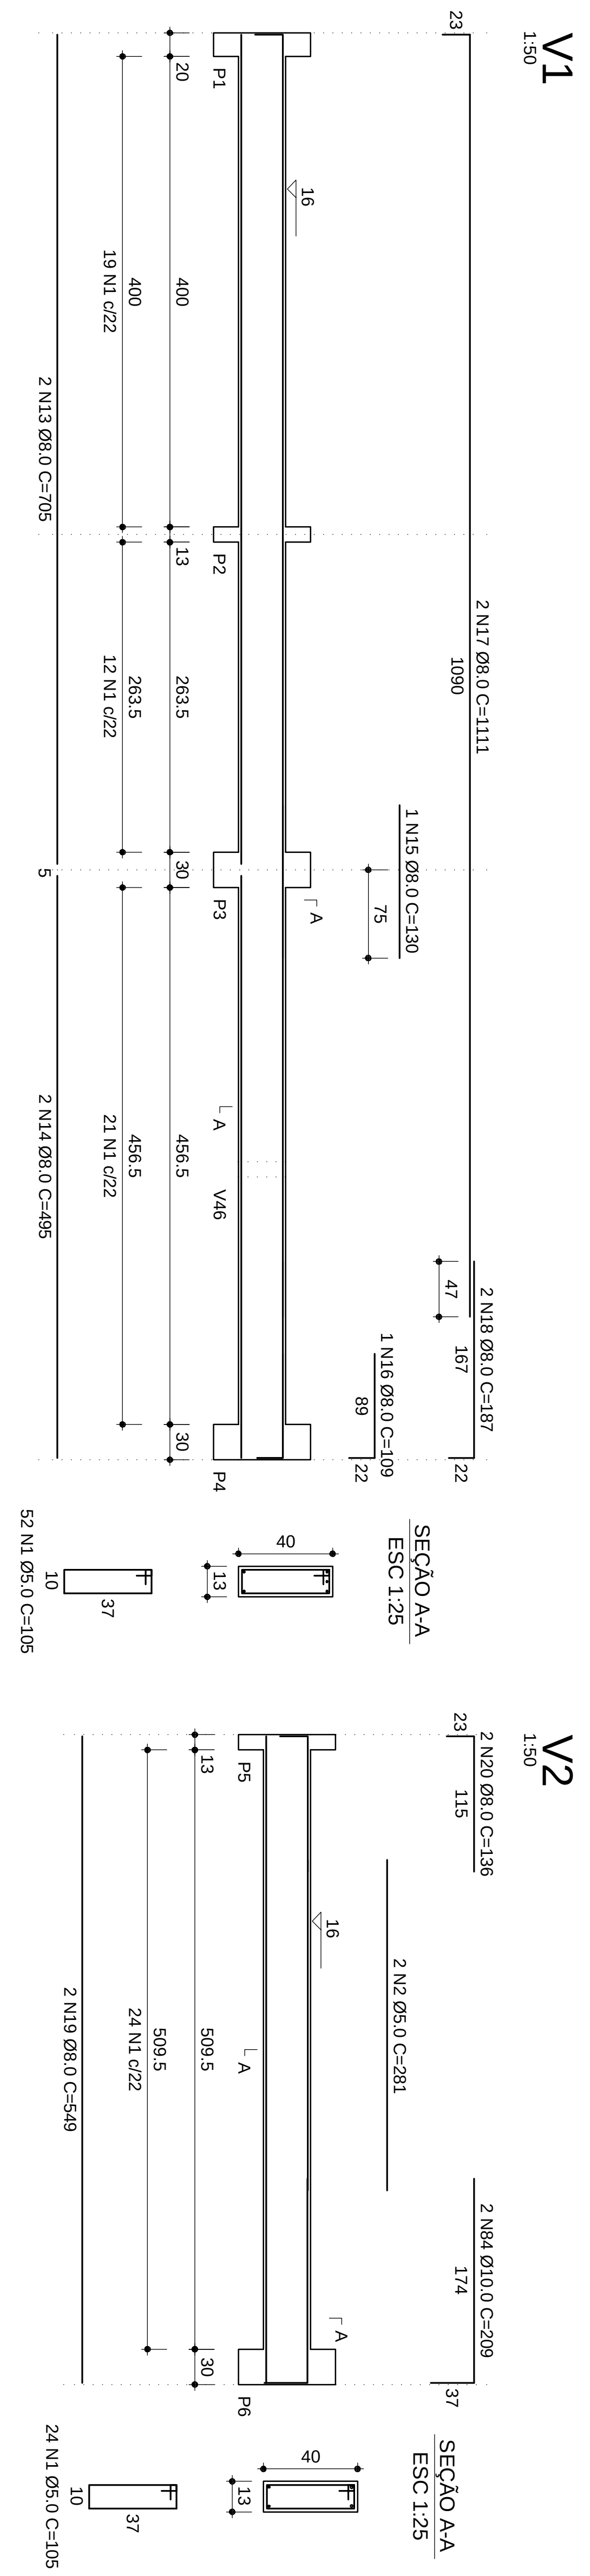


| ACO               | DIM   | C TOTAL<br>(m) | PESO+10%<br>(kg) |
|-------------------|-------|----------------|------------------|
| CA50              | 6,3   | 25,5           | 6,9              |
|                   | 8,0   | 690,3          | 299,6            |
|                   | 10,0  | 1,26           | 8,7              |
| CA60              | 5,0   | 921,6          | 193,3            |
| <b>PESO TOTAL</b> |       |                |                  |
| CA50              | 315,2 |                |                  |
| CA60              | 139,3 |                |                  |

Vol. concreto (C-25) = 8,99 m<sup>3</sup>  
 Área de forma total = 158,60 m<sup>2</sup>

[illegible]