


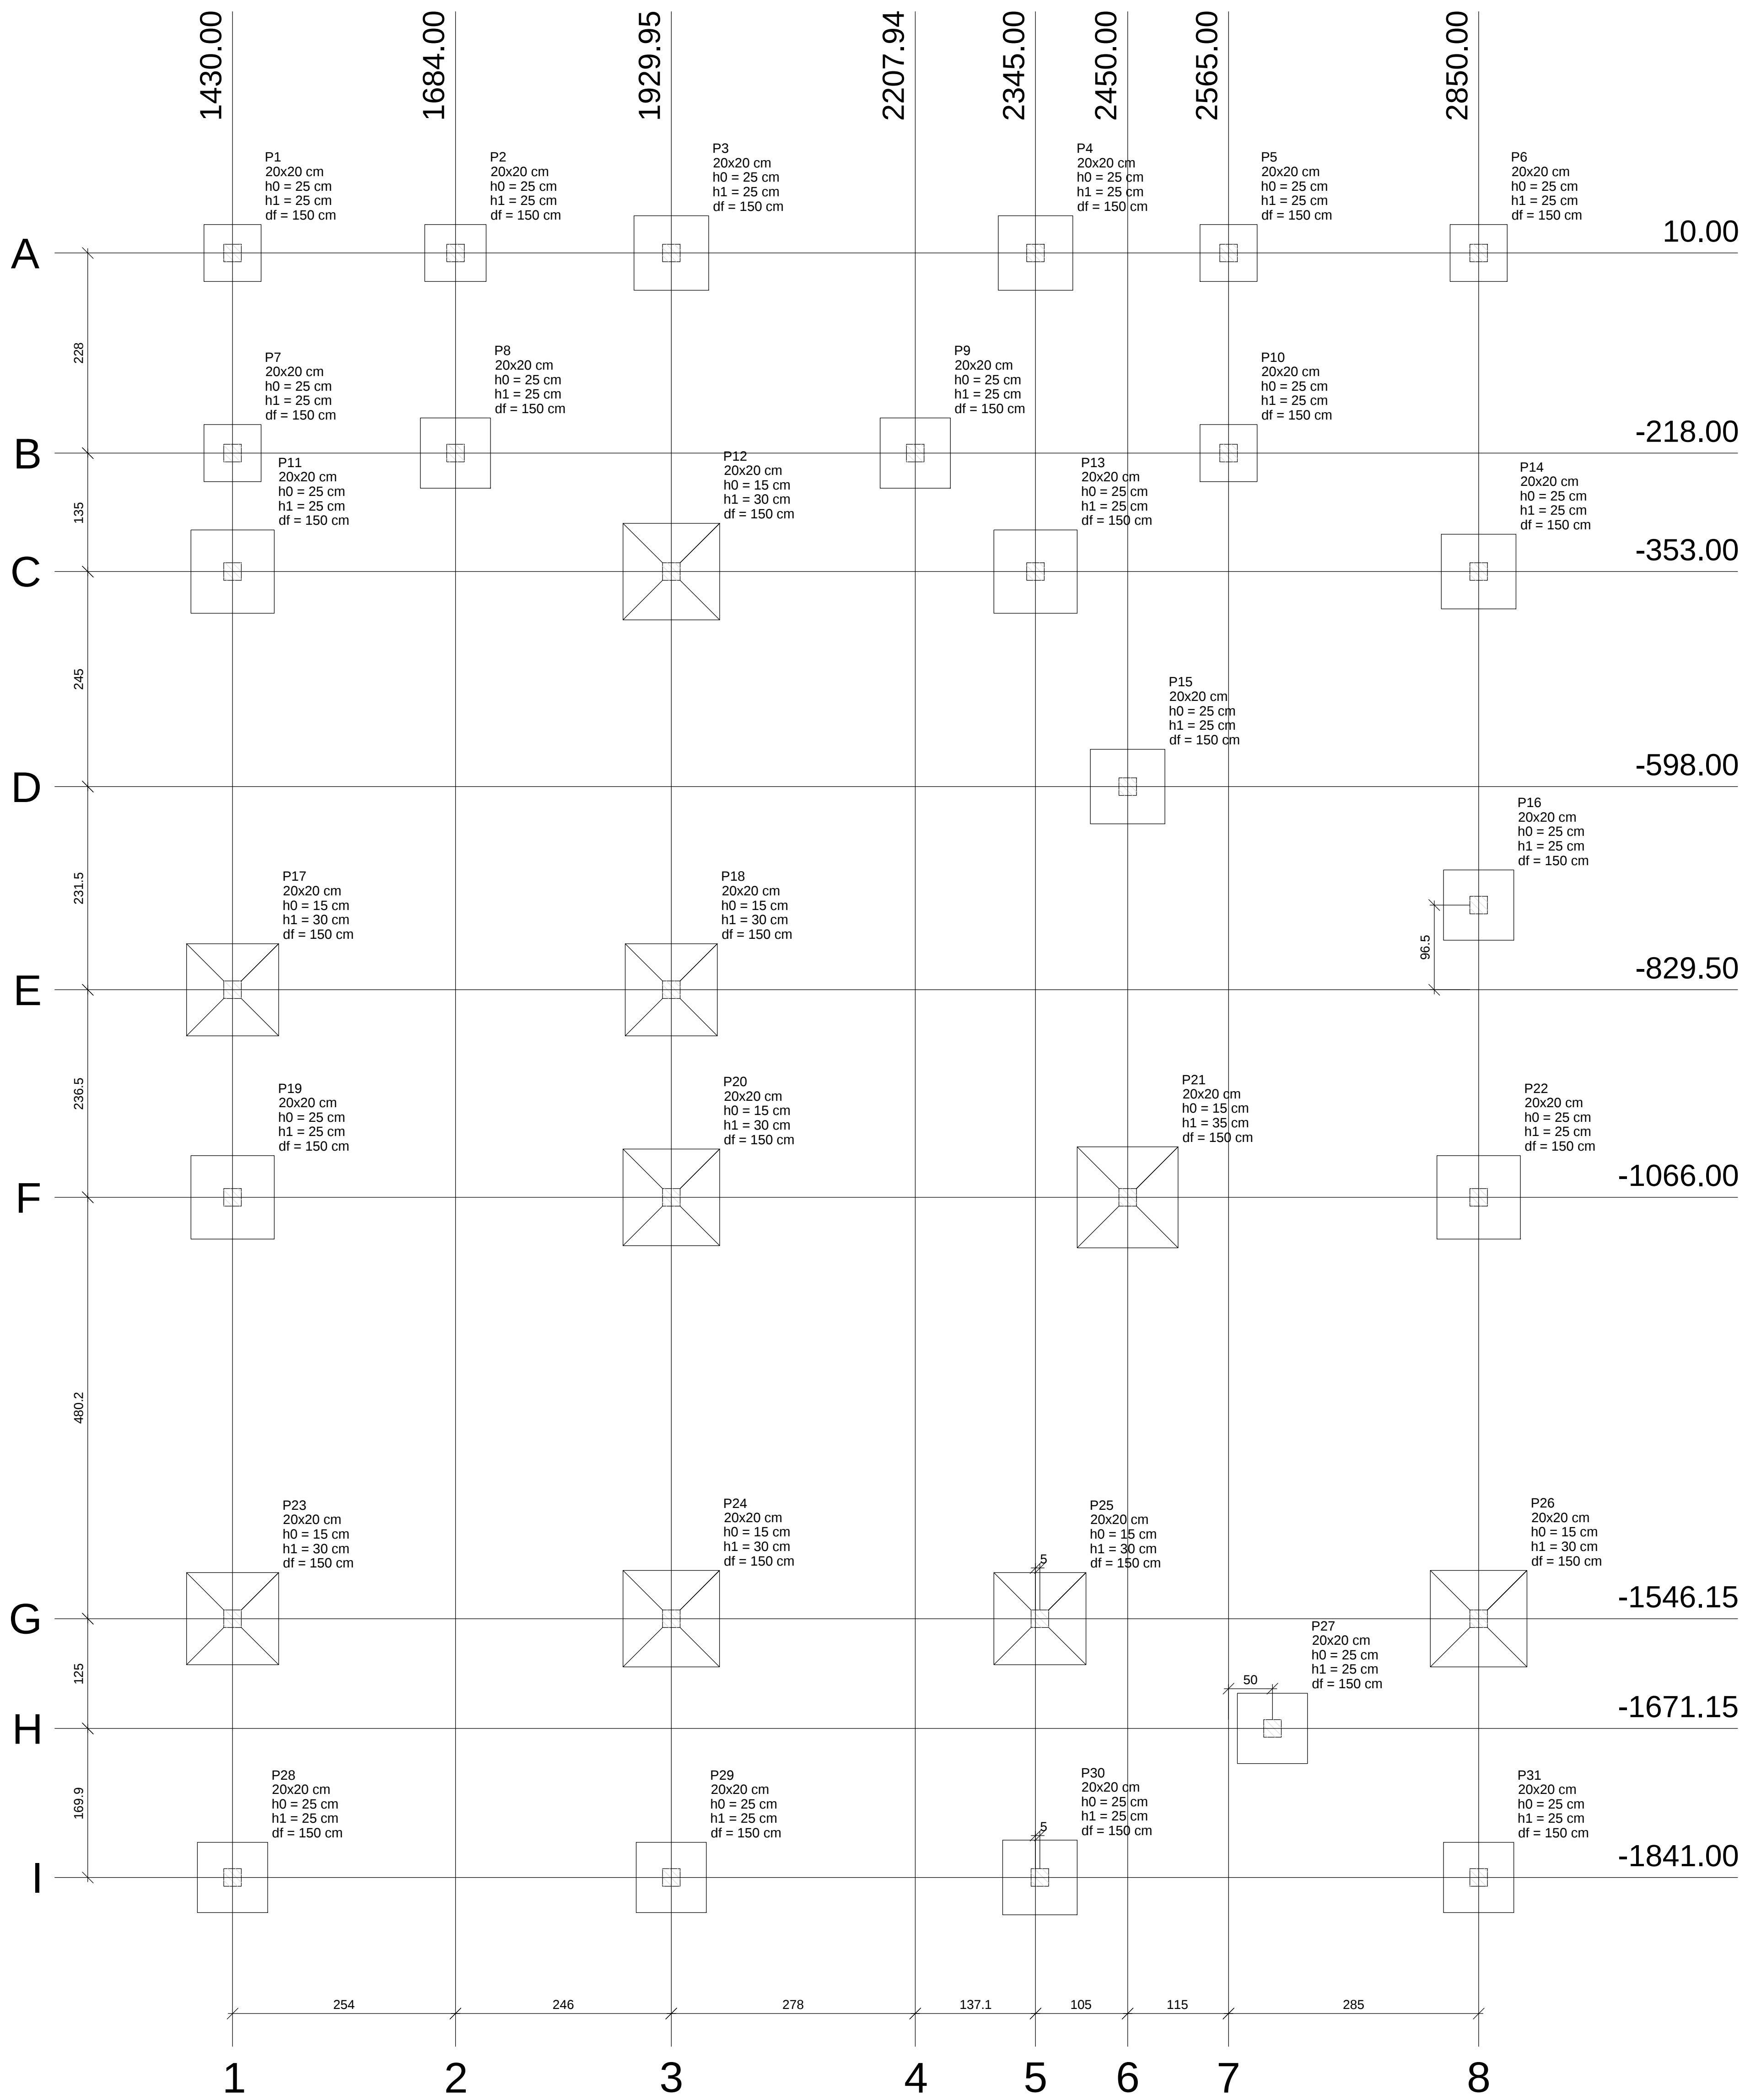

Planta de loca^o escala 1:50

Nome	Se ^o	Plano		Carga M ^a x	Carga M ^a n.	Perf ^o			
		X	Y			Lado B	Lado H	h0 / ha	h1 / hb
P1	20x20	1430.00	-10.00	3.3	2.7	65	65	25	25
P2	20x20	1684.00	10.00	4.3	4.0	70	65	25	25
P3	20x20	1930.02	10.00	6.1	5.8	85	85	25	25
P4	20x20	2345.00	10.00	6.7	6.9	85	85	25	25
P5	20x20	2565.00	10.00	3.8	3.5	65	65	25	25
P6	20x20	2850.00	10.00	3.5	3.1	65	65	25	25
P7	20x20	1430.00	-218.00	2.6	2.2	65	65	25	25
P8	20x20	1684.00	-218.00	5.5	5.1	80	80	25	25
P9	20x20	2207.94	-218.00	9.5	9.2	80	80	25	25
P10	20x20	2565.00	-218.00	2.4	2.0	65	65	25	25
P11	20x20	1430.00	-353.00	8.6	8.2	95	95	25	25
P12	20x20	1930.02	-353.00	13.3	13.1	110	110	15	30
P13	20x20	2345.00	-353.00	8.4	8.2	95	95	25	25
P14	20x20	2850.00	-353.00	6.9	6.7	85	85	25	25
P15	20x20	2450.00	-598.00	7.7	7.6	85	85	25	25
P16	20x20	2850.00	-733.00	6.4	6.2	80	80	25	25
P17	20x20	1430.00	-829.50	8.4	8.1	105	105	15	30
P18	20x20	1929.95	-829.50	9.9	9.7	105	105	15	30
P19	20x20	1430.00	-1066.00	6.8	6.4	95	95	25	25
P20	20x20	1930.00	-1066.00	11.3	11.0	110	110	15	30
P21	20x20	2450.00	-1066.00	14.8	14.6	115	115	15	35
P22	20x20	2850.00	-1066.00	7.5	7.3	95	95	25	25
P23	20x20	1430.00	-1546.15	8.6	8.3	105	105	15	30
P24	20x20	1929.95	-1546.15	11.5	11.3	110	110	15	30
P25	20x20	2350.00	-1546.15	8.4	8.0	105	105	15	30
P26	20x20	2850.00	-1546.15	9.7	9.2	110	110	15	30
P27	20x20	2615.00	-1671.15	4.5	4.2	80	80	25	25
P28	20x20	1430.00	-1841.00	4.4	4.1	80	80	25	25
P29	20x20	1929.95	-1841.00	4.9	4.6	80	80	25	25
P30	20x20	2350.00	-1841.00	5.7	5.4	85	85	25	25
P31	20x20	2850.00	-1841.00	4.4	4.2	80	80	25	25



ESTRUTURAL

Projeto:	CONSTRUE O DO CENTRO DE SADE DA MULHER		Prancha:	6/8
Local:	Rua a ser Aberta, s/n - Bairro Cristo		Escala:	
Prancha:	Planta de Loca ^o		Indicada	
Prefeito:	Paulo S ^o rgio Rodrigues Tiltan			
Sec. de Planejamento:	Andr ^o Nascimento			
Autor do Projeto:	Arqu ^o La ^o s Ara ^o jo			
	CAU - A133851-5			
Data:	Abril/2014			
Moldura:	A3 - 841 x 594 mm			