



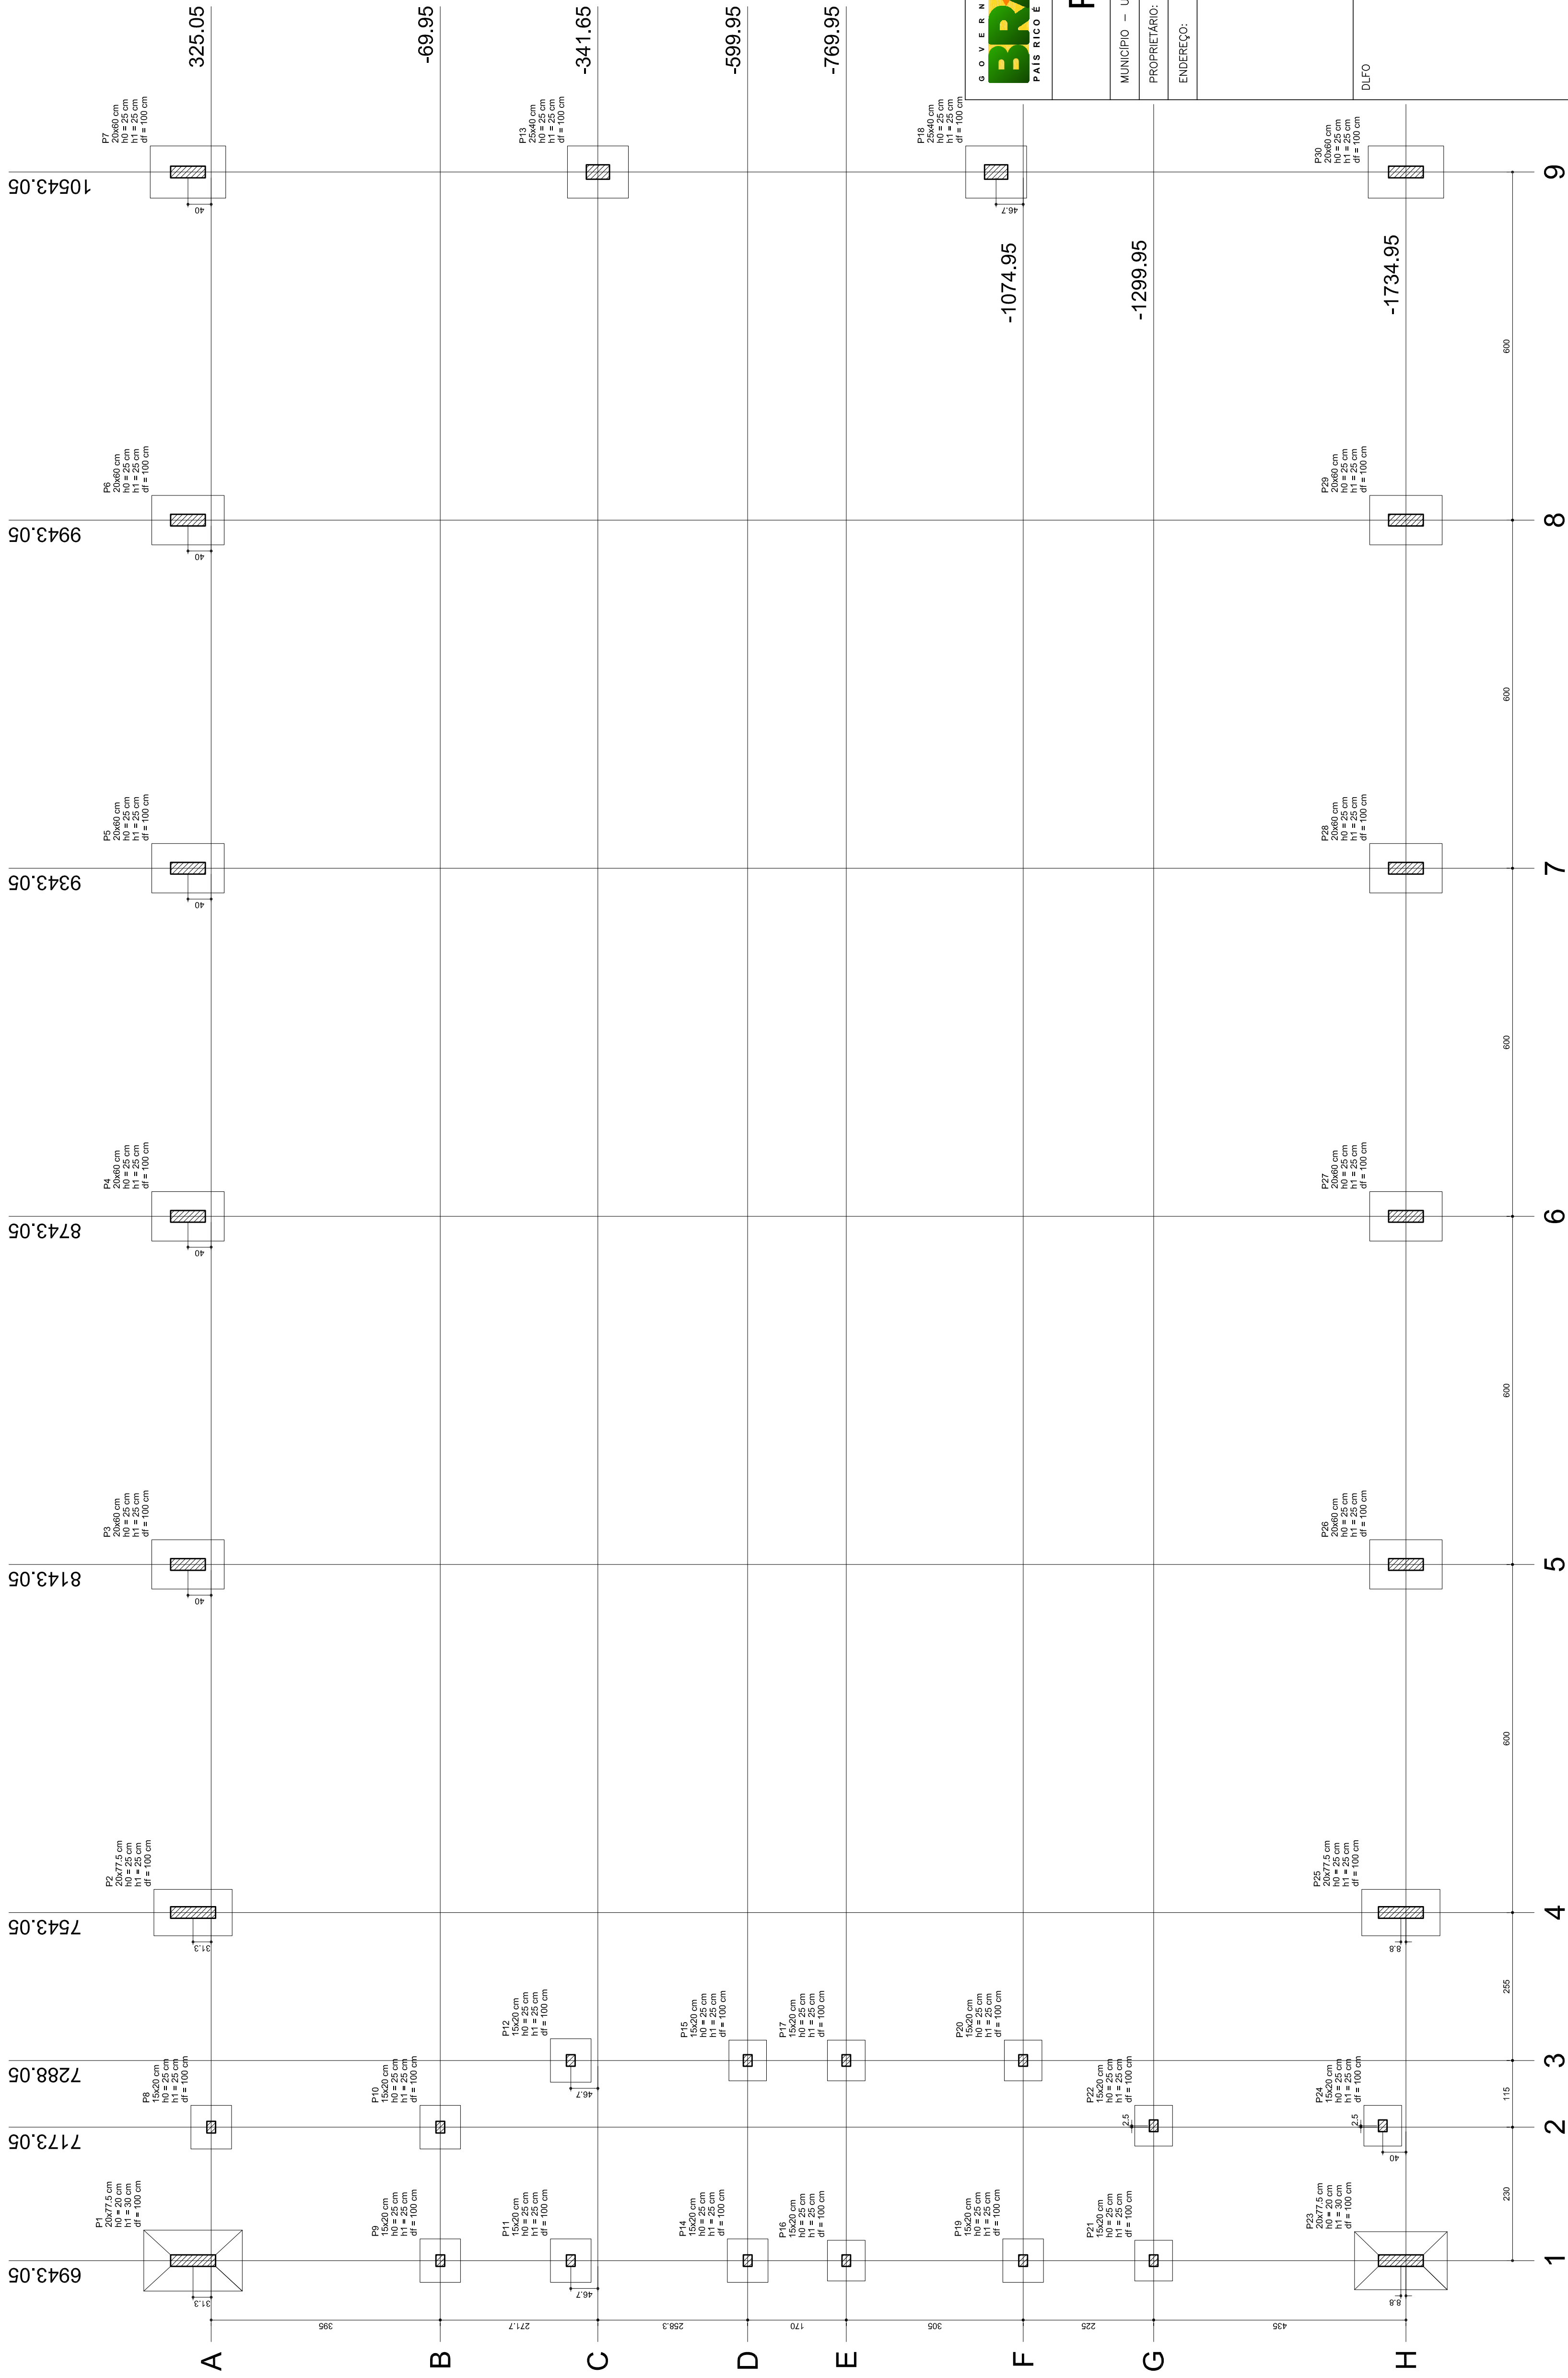

Planta de locação

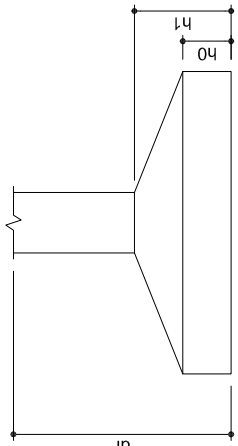


QUADRA COBERTA

PROJETO ESTRUTURAL

ESTRUTURA DE CONCRETO
PLANTA DE LOCAÇÃO

PLANTA DE LOCAÇÃO

THE

05/11