


COMUNIDADE SANTA CLARA

TRECHO EXECUTADO

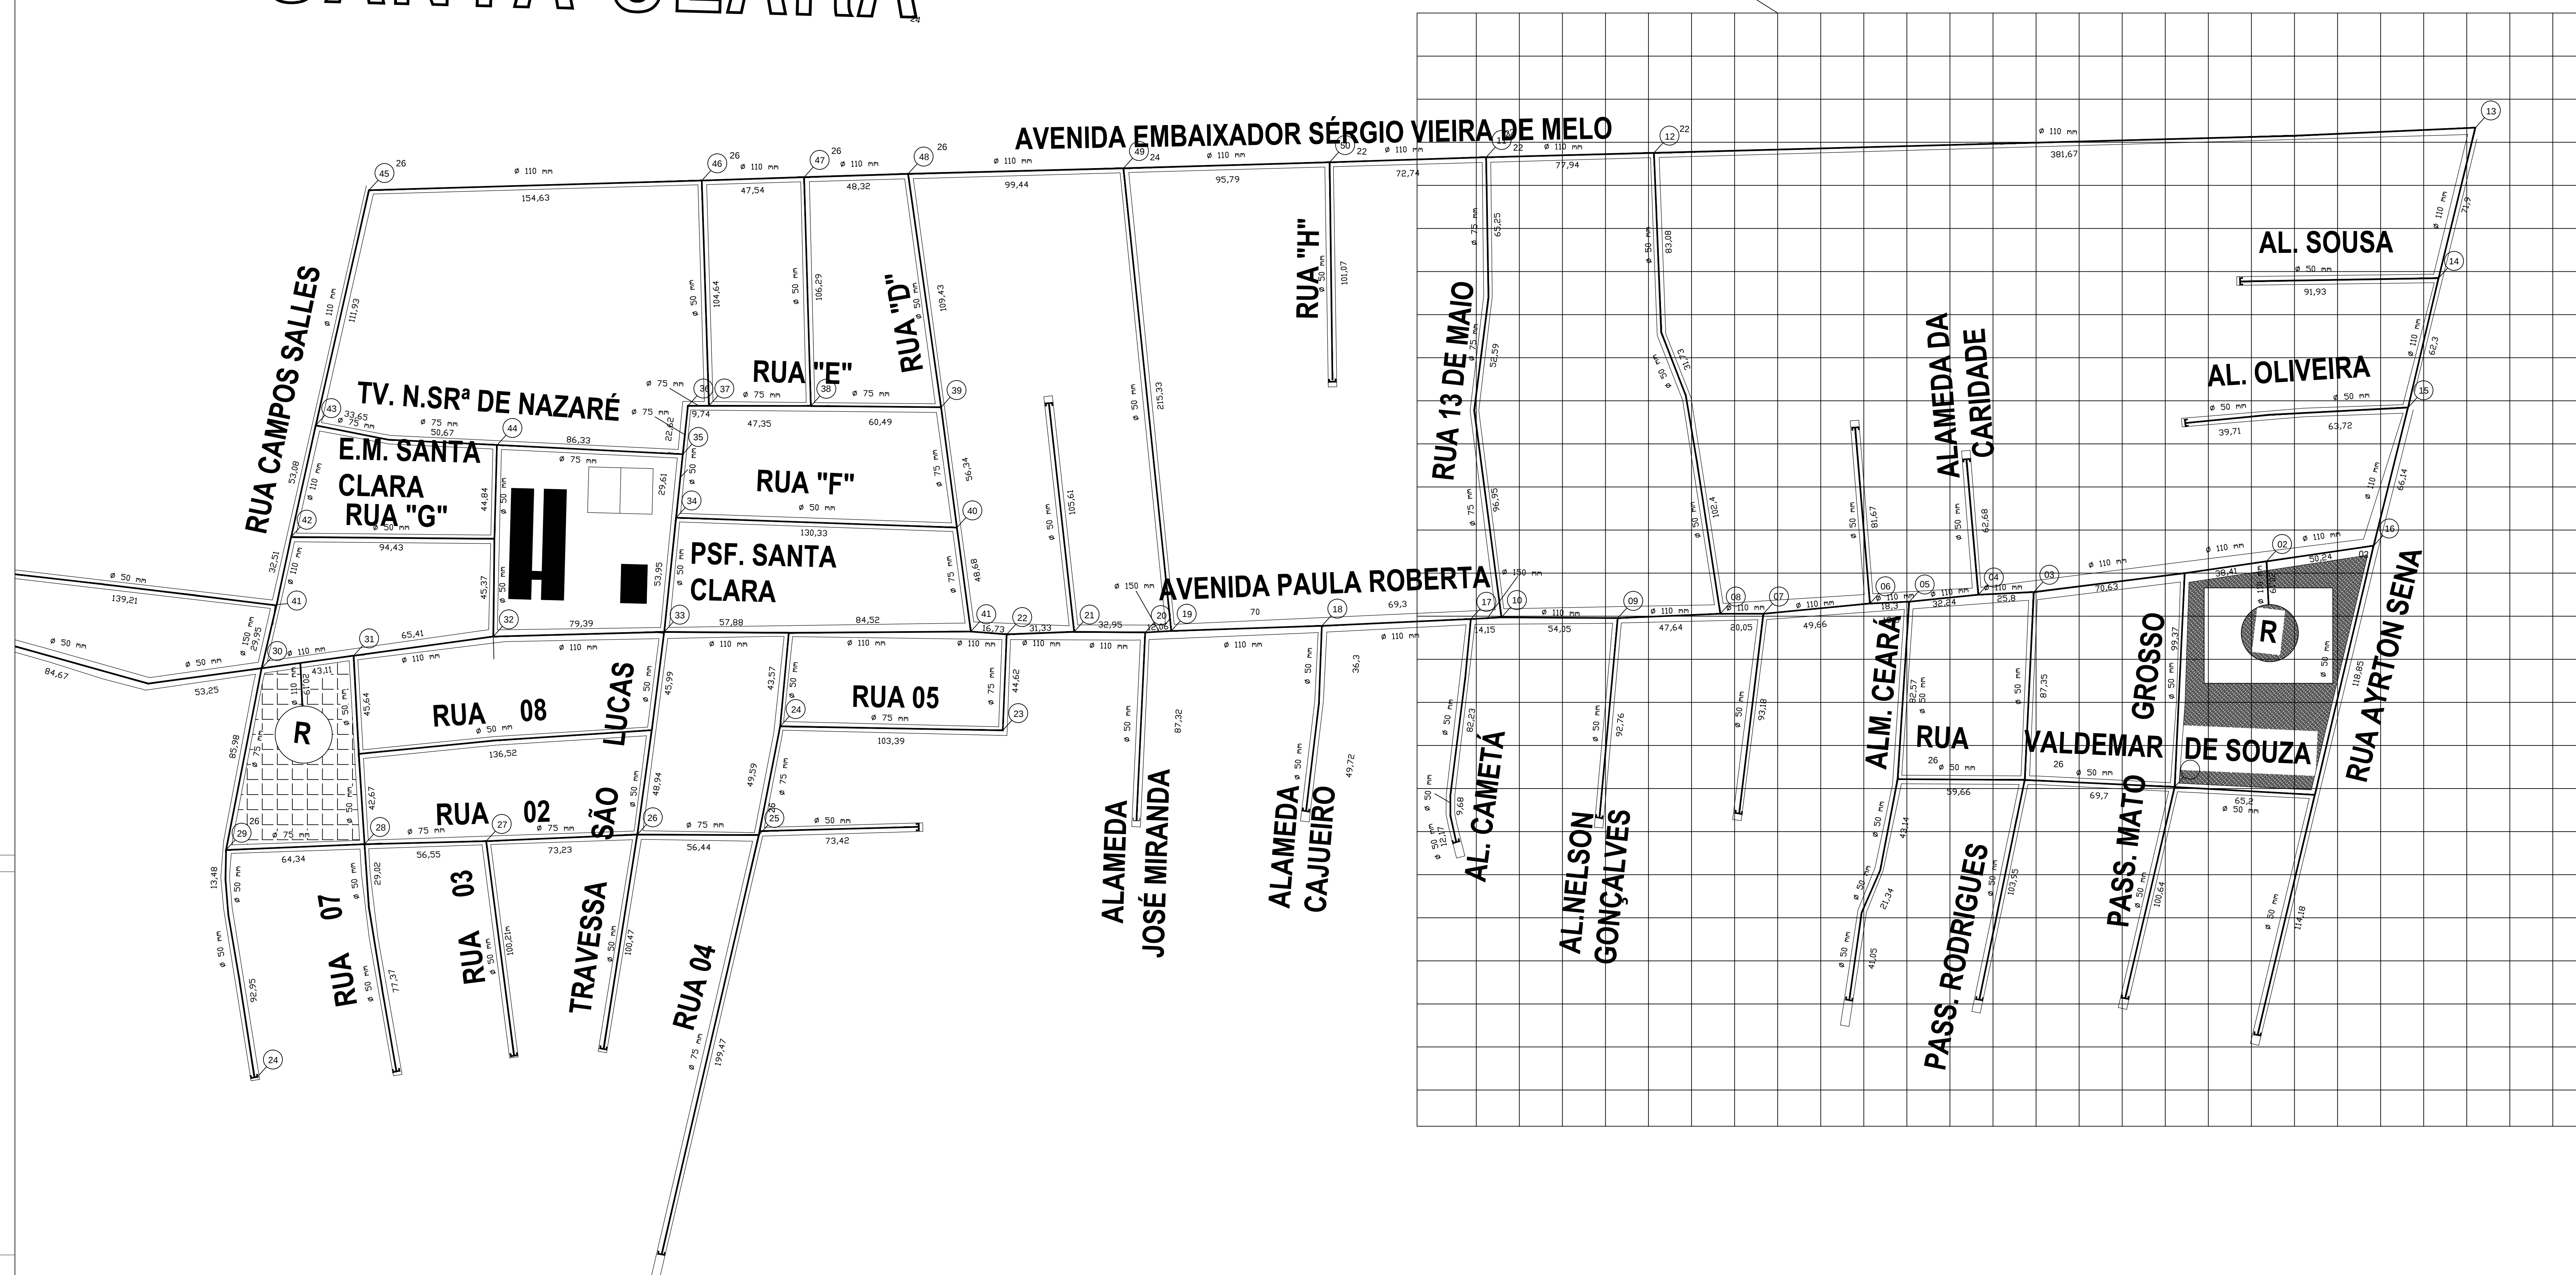

ESCALA: 1 : 1250

[illegible]