


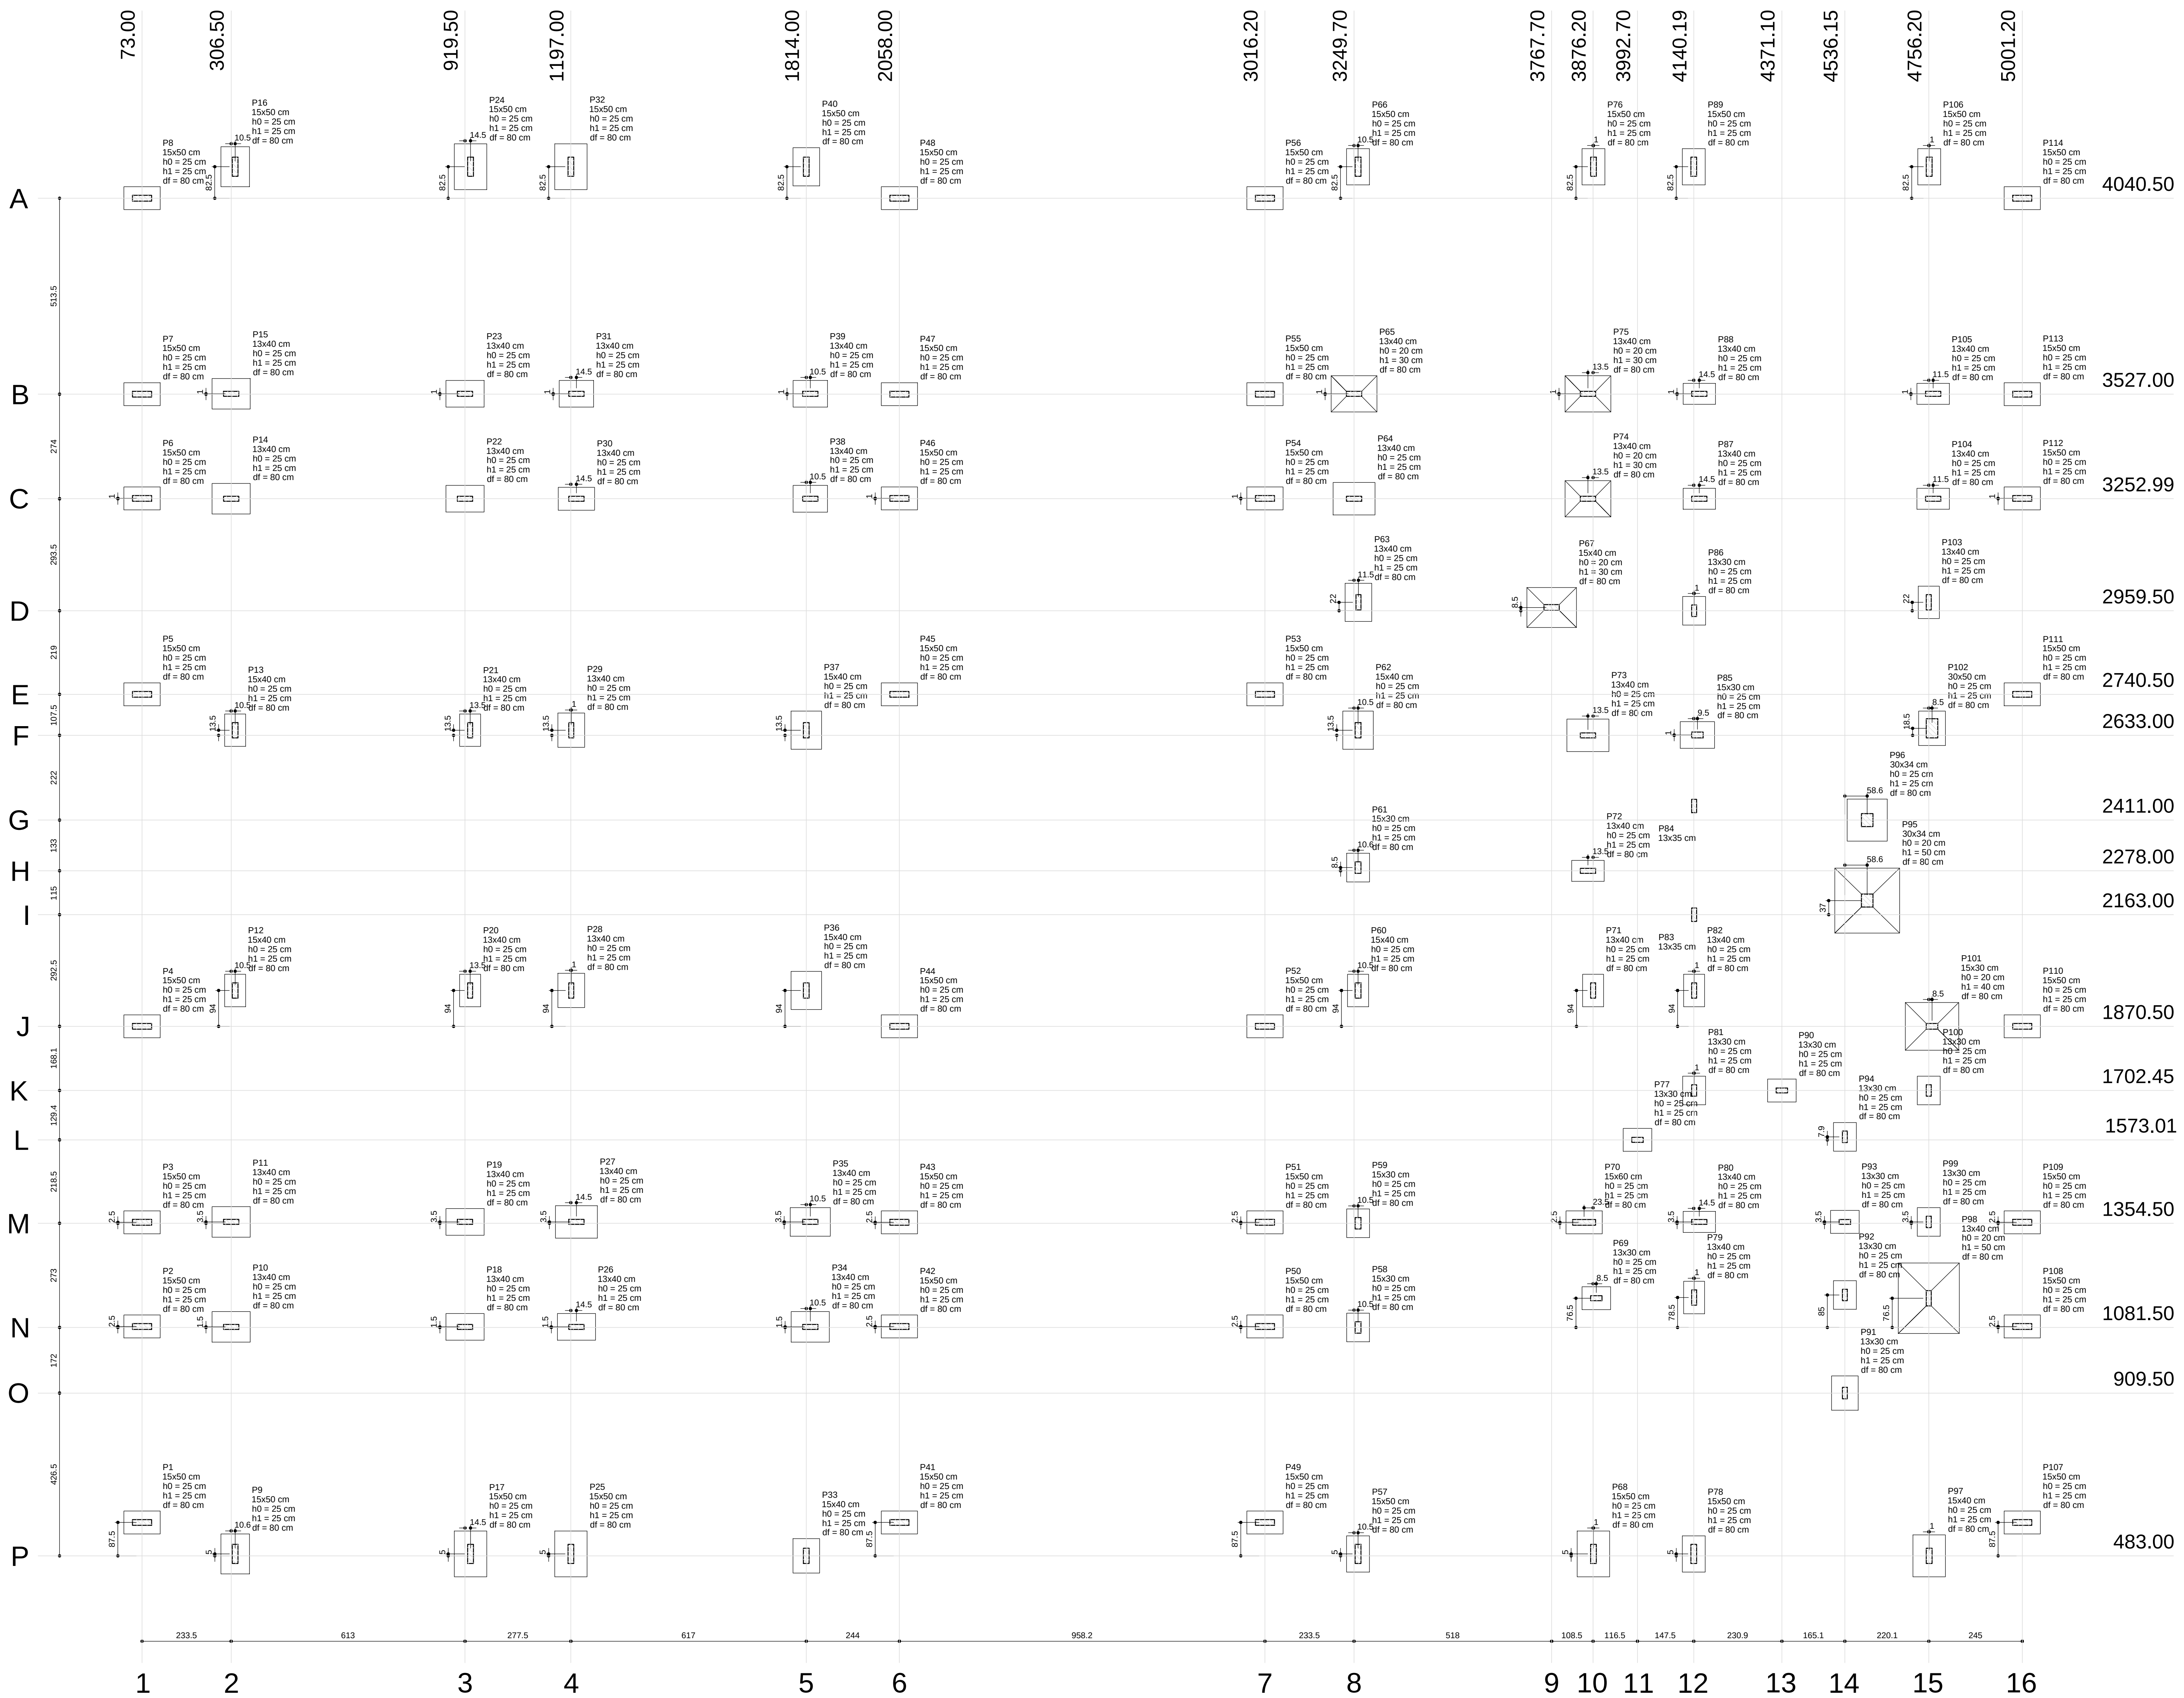

Nome	Seção	Pier				Fundação																		
