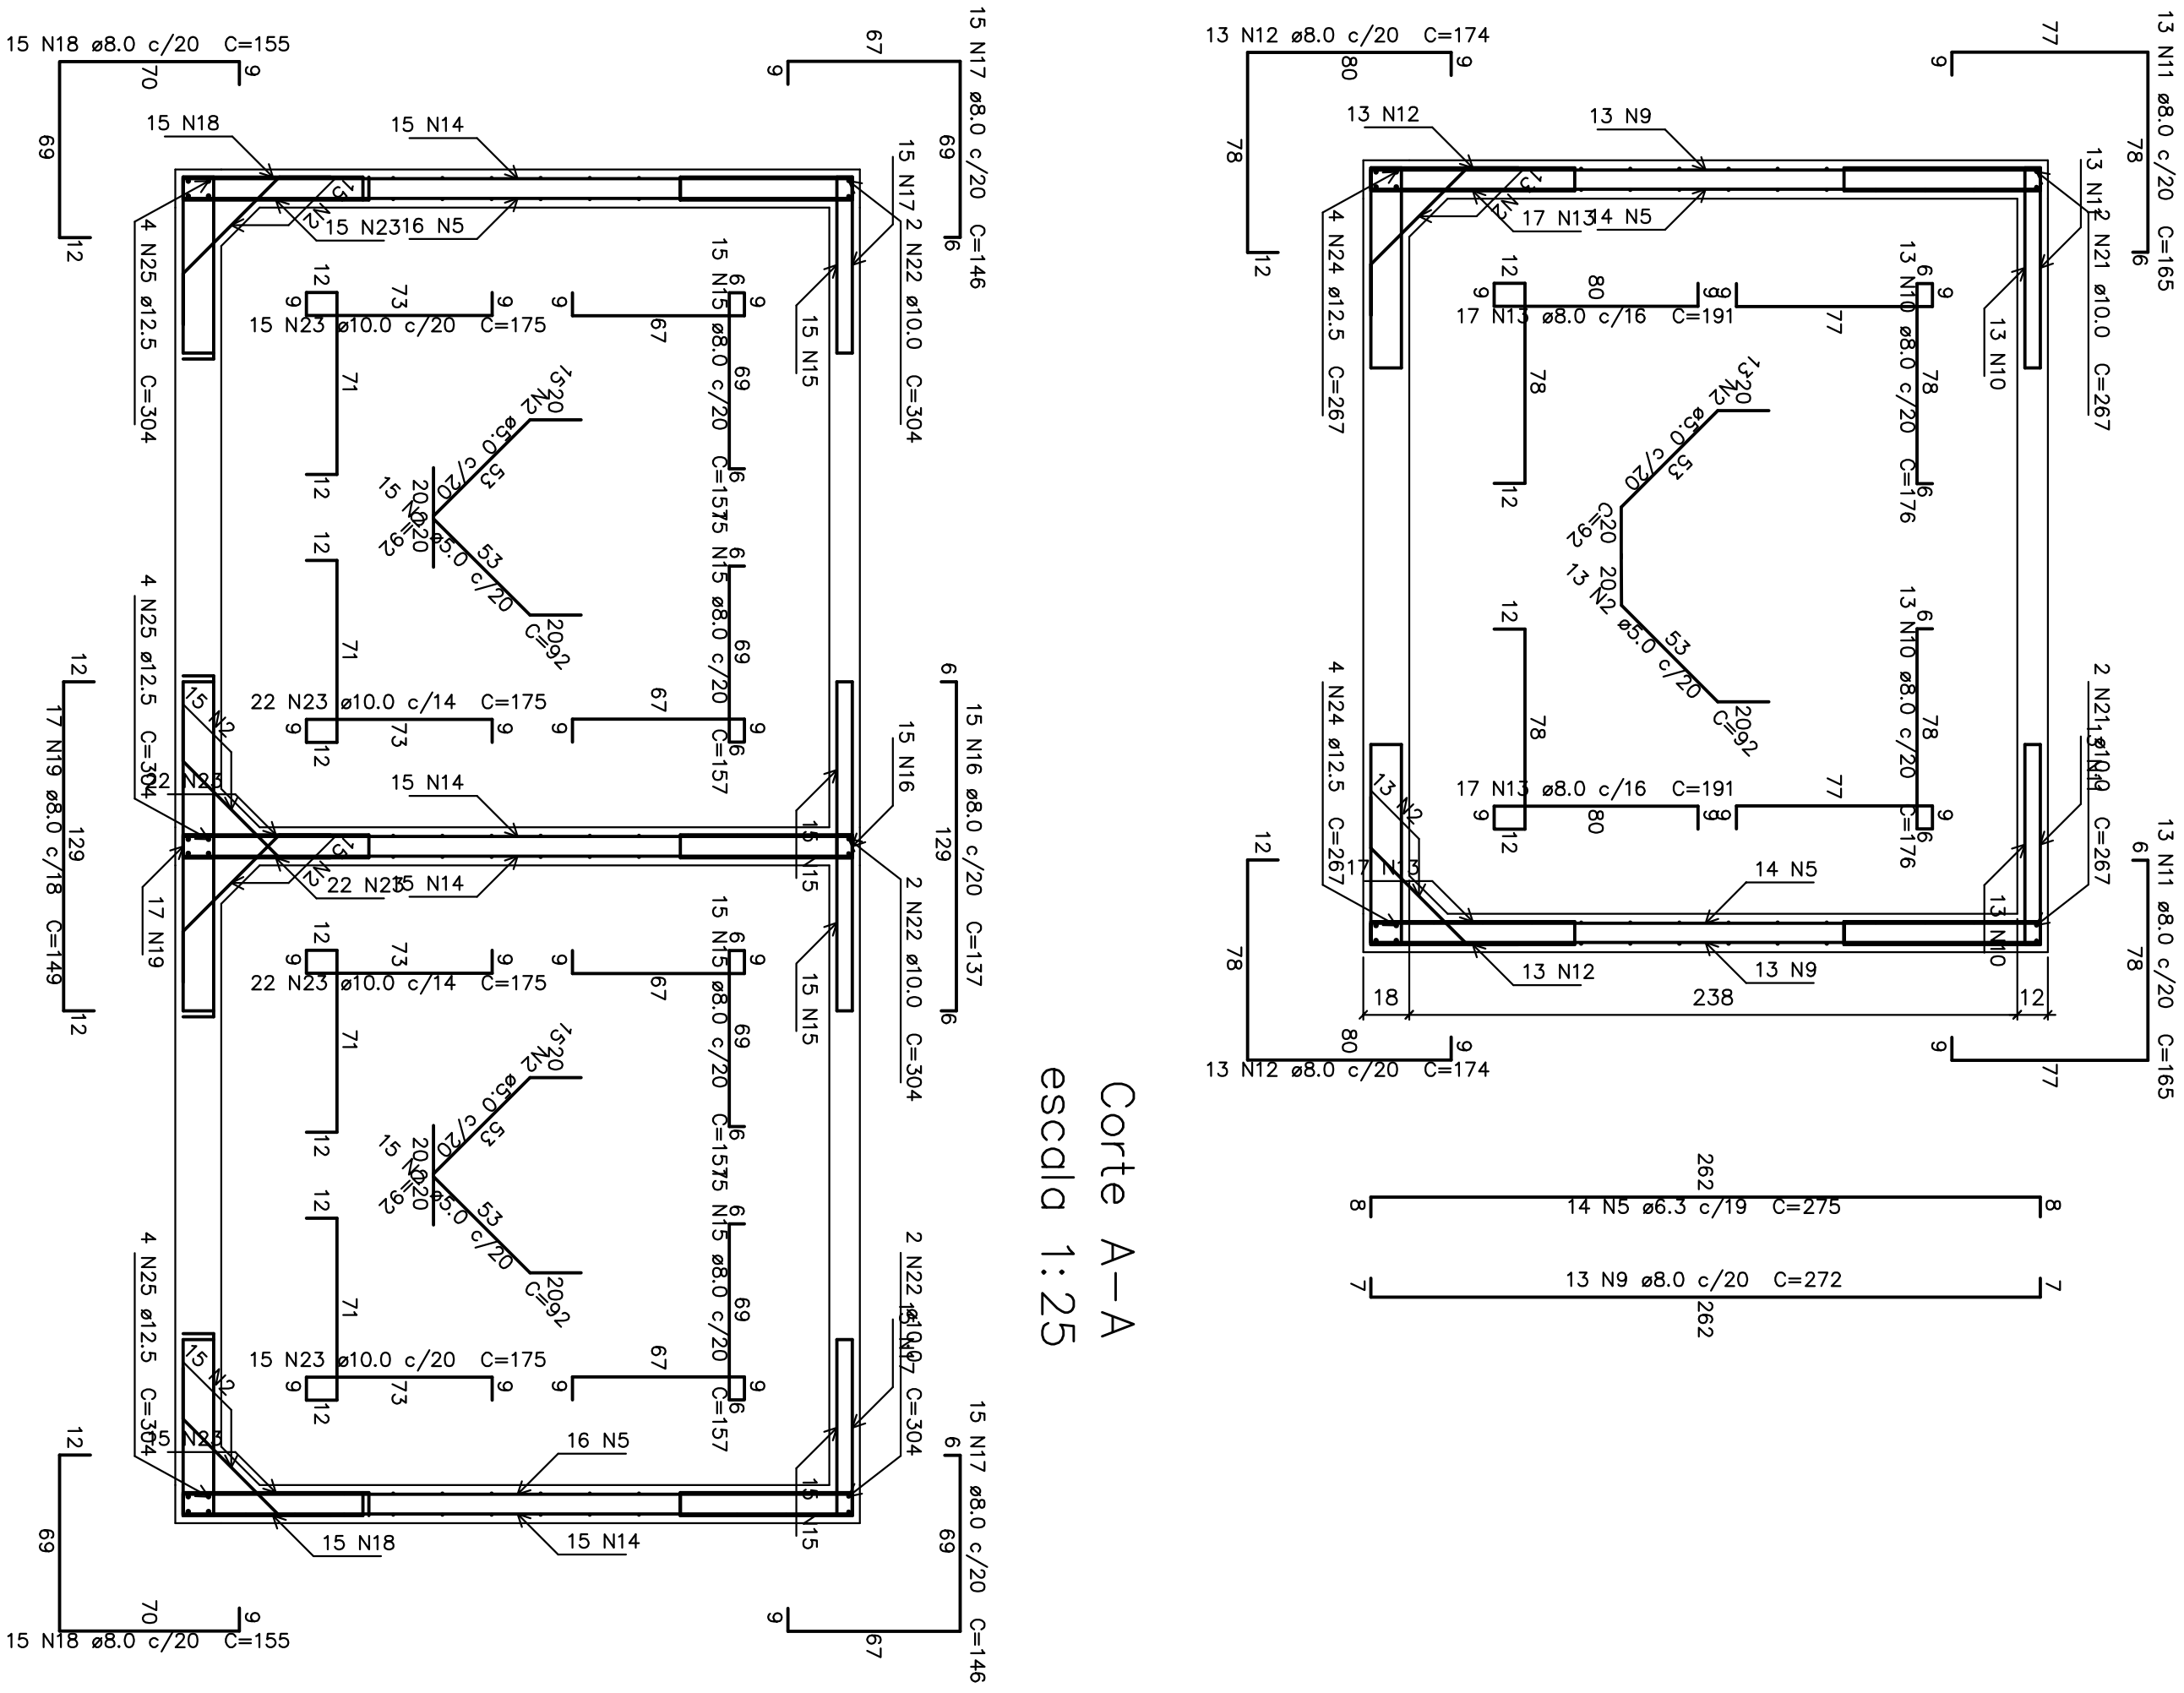
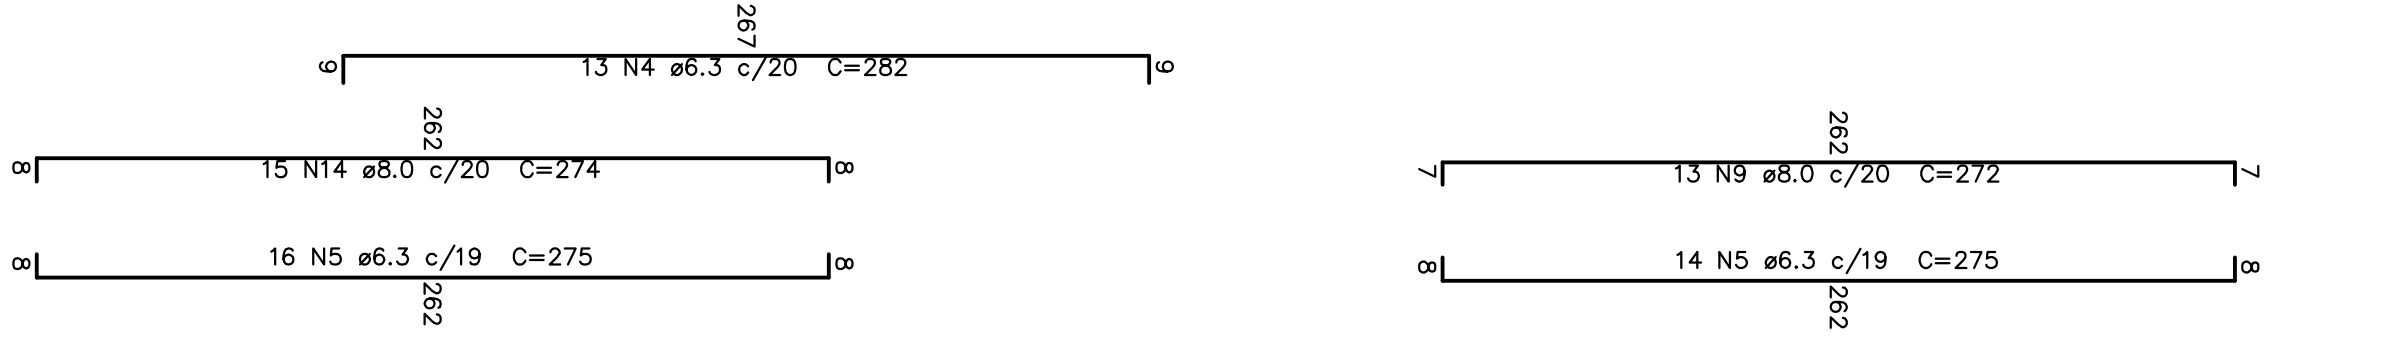
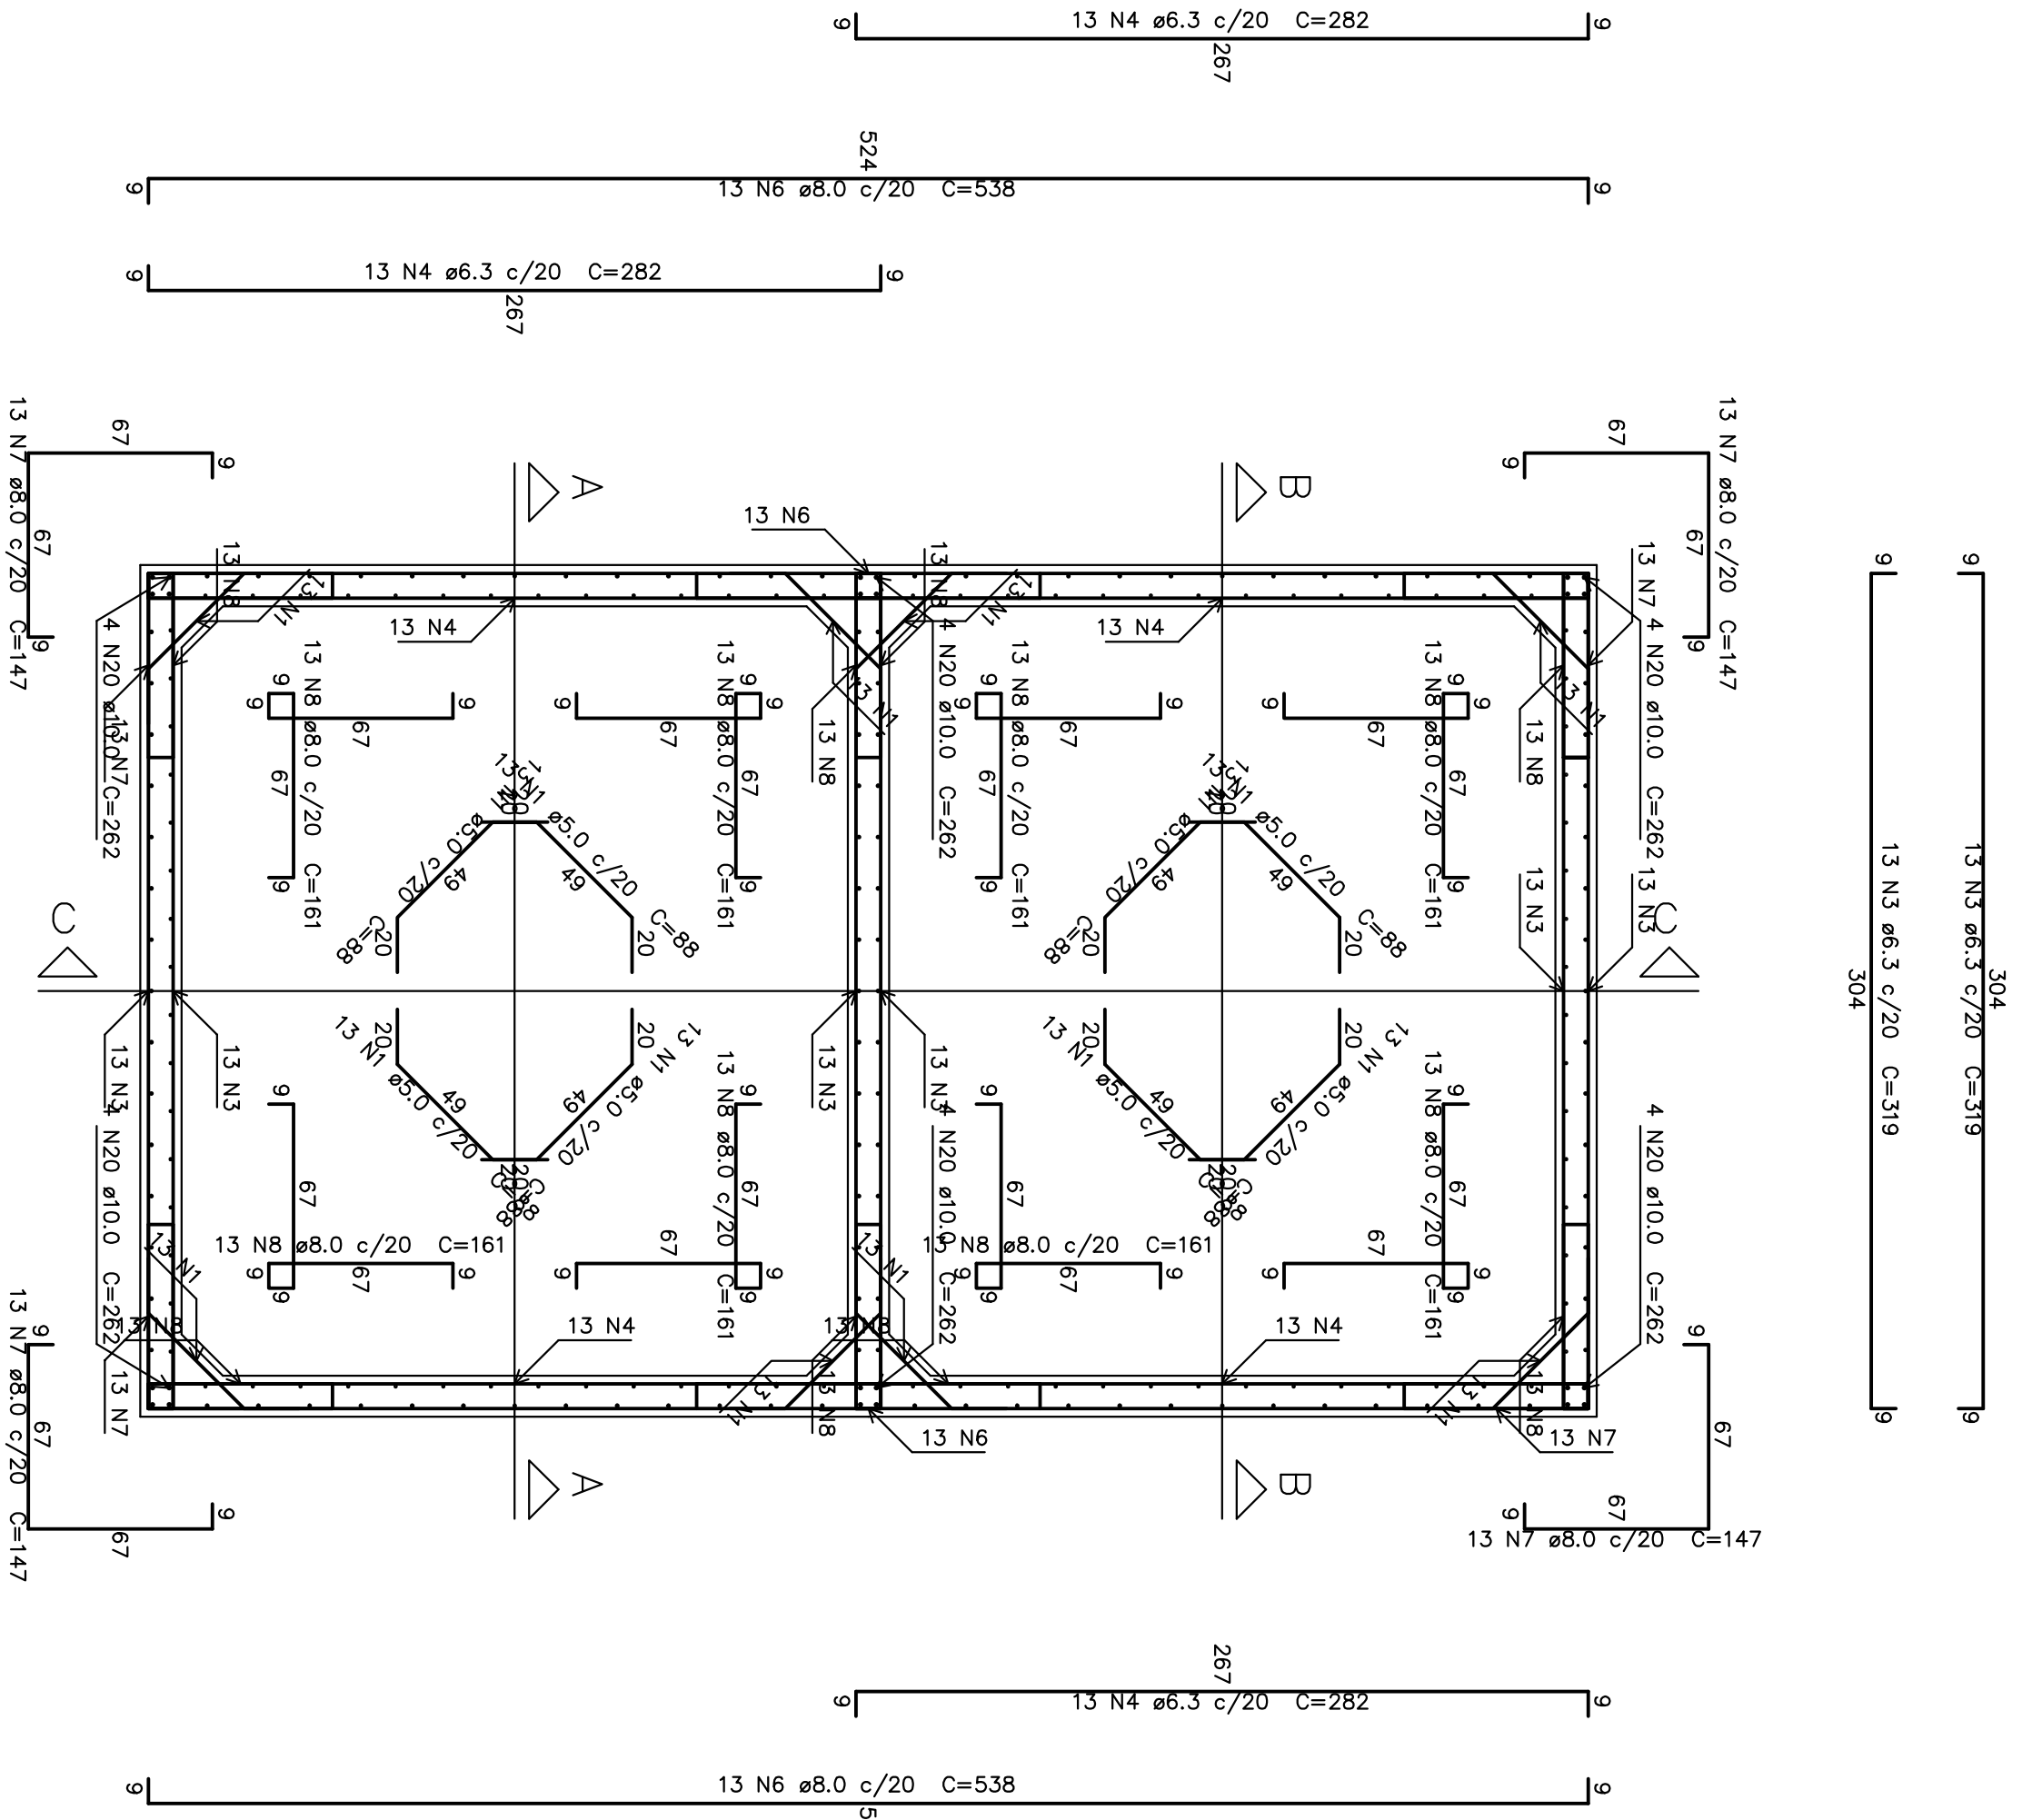


Relação do aço					
Corte A-A		Corte B-B		Corte C-C	
Planta (10425.0)					
AÇO	N	DIAM	Q	UNIT	C.TOTAL
CA60	1	5.0	104	98	9152
CA60	2	5.0	112	92	10304
CA60	3	6.3	78	319	24682
CA60	4	6.3	52	282	14864
CA60	5	6.3	88	275	24200
CA60	6	8.0	26	538	13868
CA60	7	8.0	32	147	4704
CA60	8	8.0	104	161	16744
CA60	9	8.0	52	272	14444
CA60	10	8.0	52	176	9152
CA60	11	8.0	52	165	8580
CA60	12	8.0	52	174	9048
CA60	13	8.0	68	191	12868
CA60	14	8.0	60	174	11208
CA60	15	8.0	60	157	9420
CA60	16	8.0	15	137	2055
CA60	17	8.0	30	146	4380
CA60	18	8.0	30	155	4650
CA60	19	8.0	17	149	2533
CA60	20	10.0	24	262	6288
CA60	21	10.0	24	262	6288
CA60	22	10.0	6	304	1824
CA60	23	10.0	6	304	1824
CA60	24	12.5	74	175	12850
CA60	25	12.5	16	267	4272
CA60	26	12.5	12	304	3648